



A PLAN @ BAR #120
3/8" = 1'-0"
BAR #120

- FINISHES
- 0708 ARCHITECT PLEASE SPECIFY LAMINATE
 - 0708 WOOD TRIM/EDGE FINISH BY ARIA BLACK 05084
 - 0708 WOOD TRIM/EDGE FINISH BY ARIA BLACK 05084
 - 0708 WOOD TRIM/EDGE FINISH BY ARIA BLACK 05084
 - 0708 FINISHED TO MATCH ARCHITECT SAMPLE

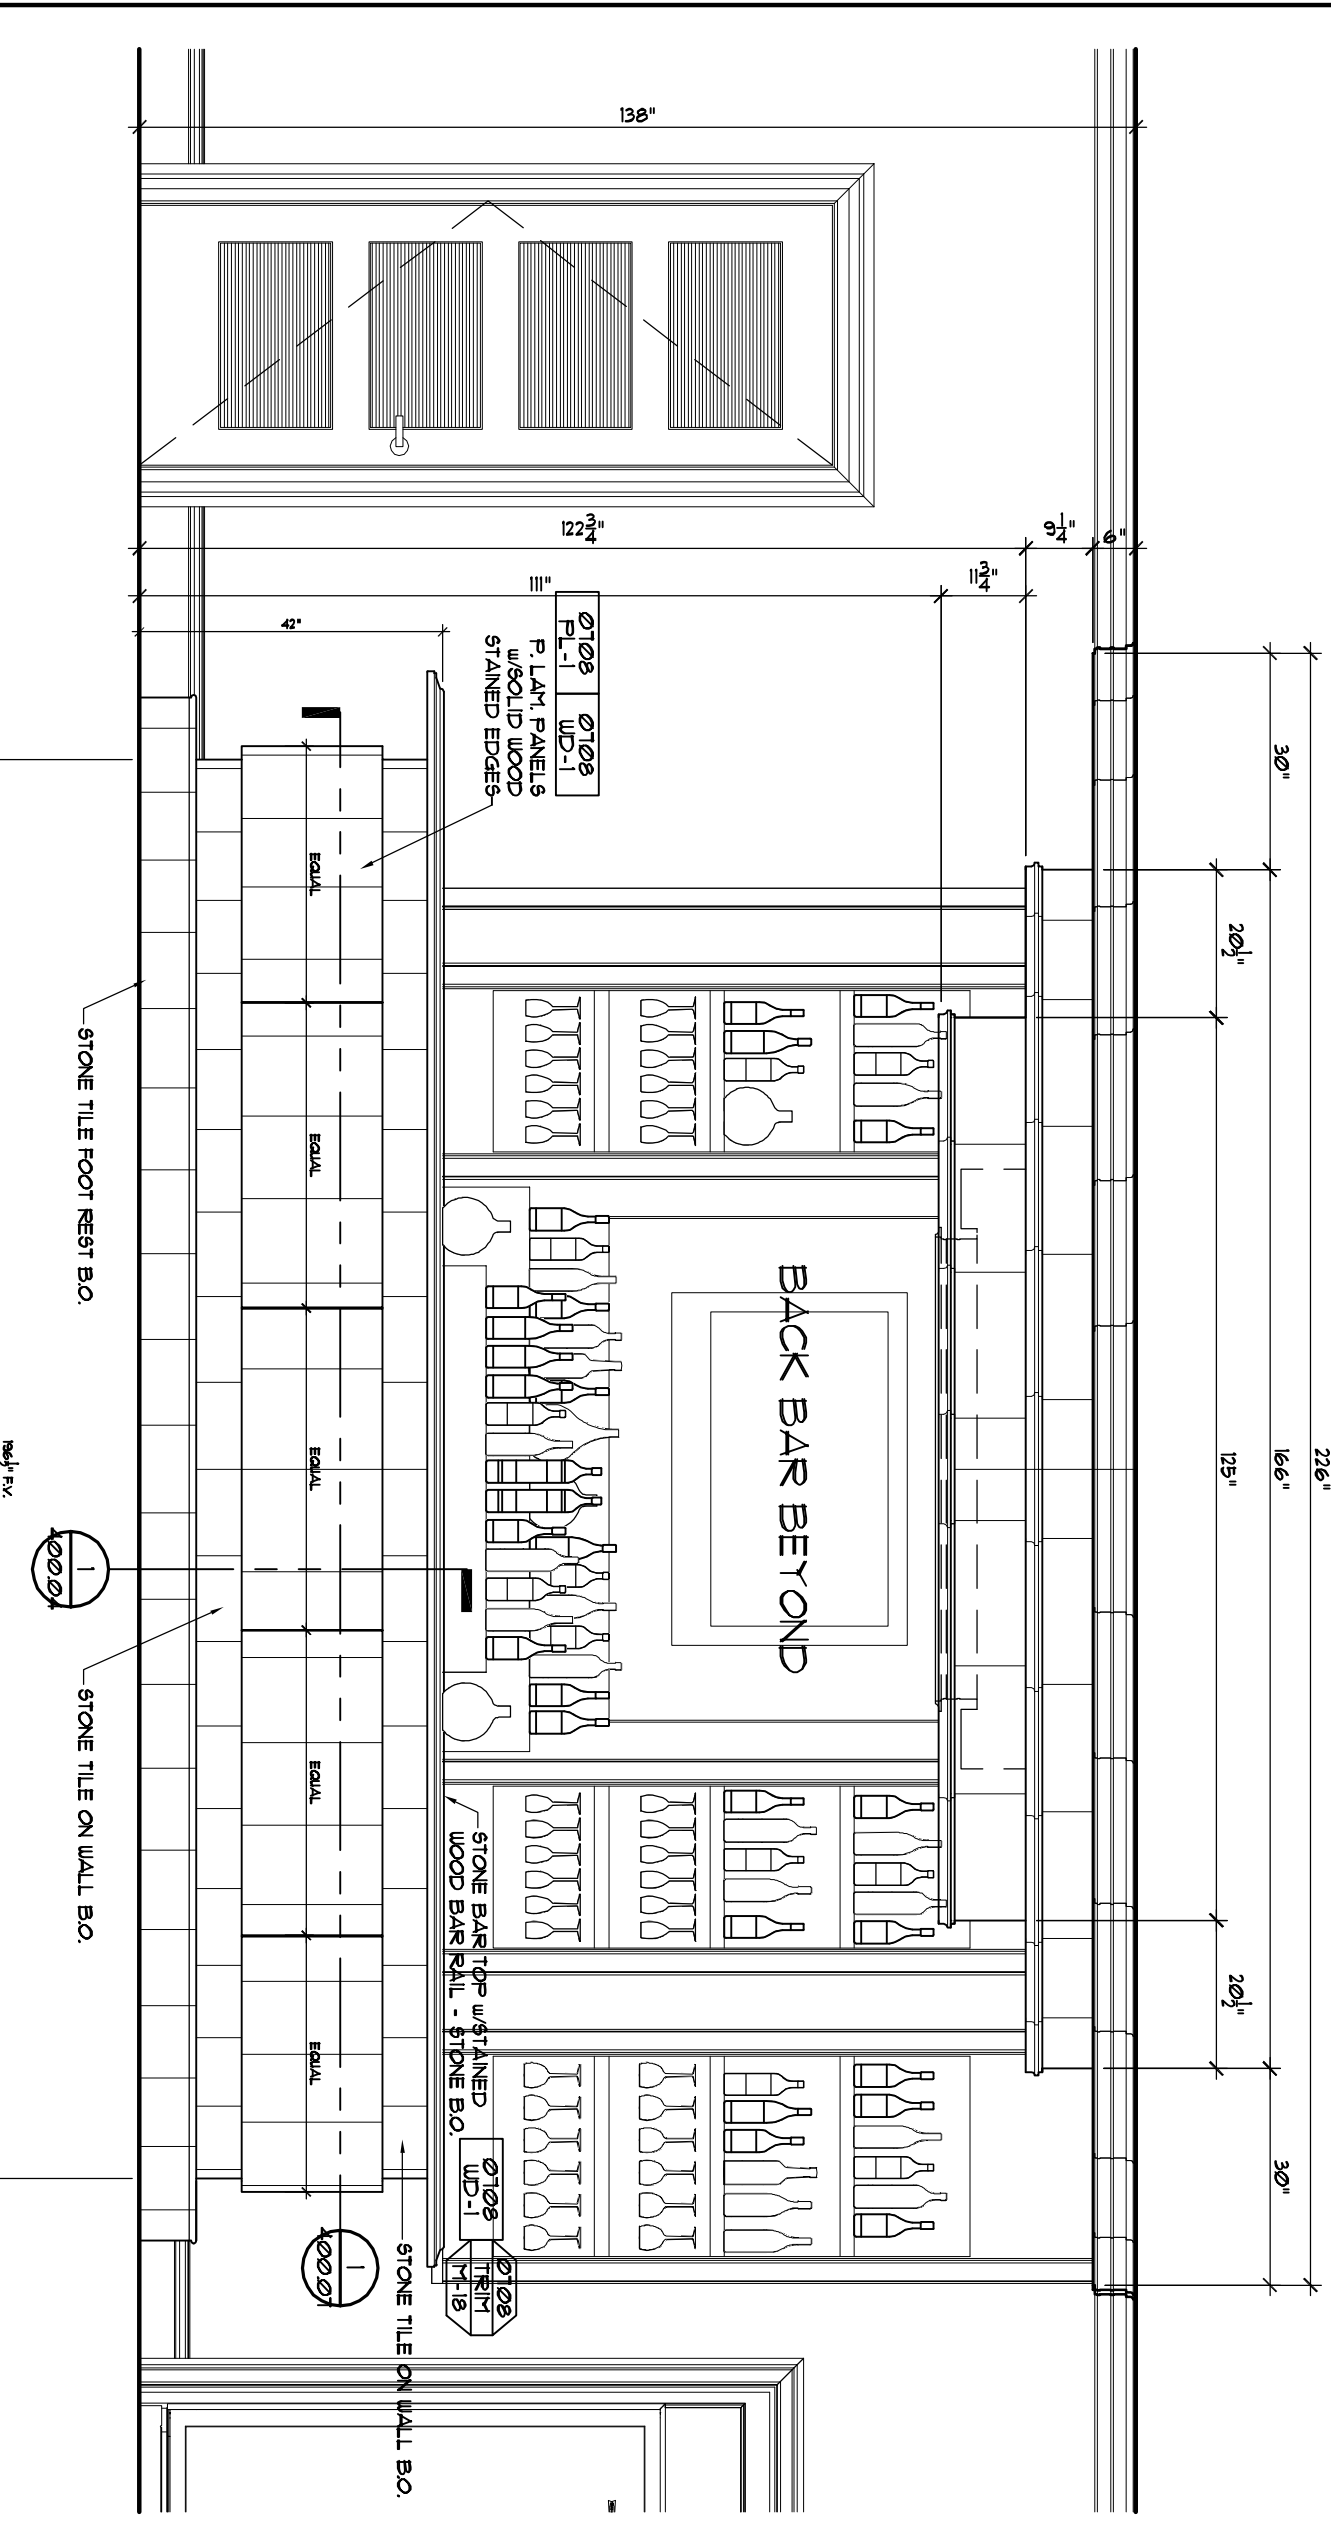


B ELEV. @ BAR #120
3/8" = 1'-0"
BAR #120

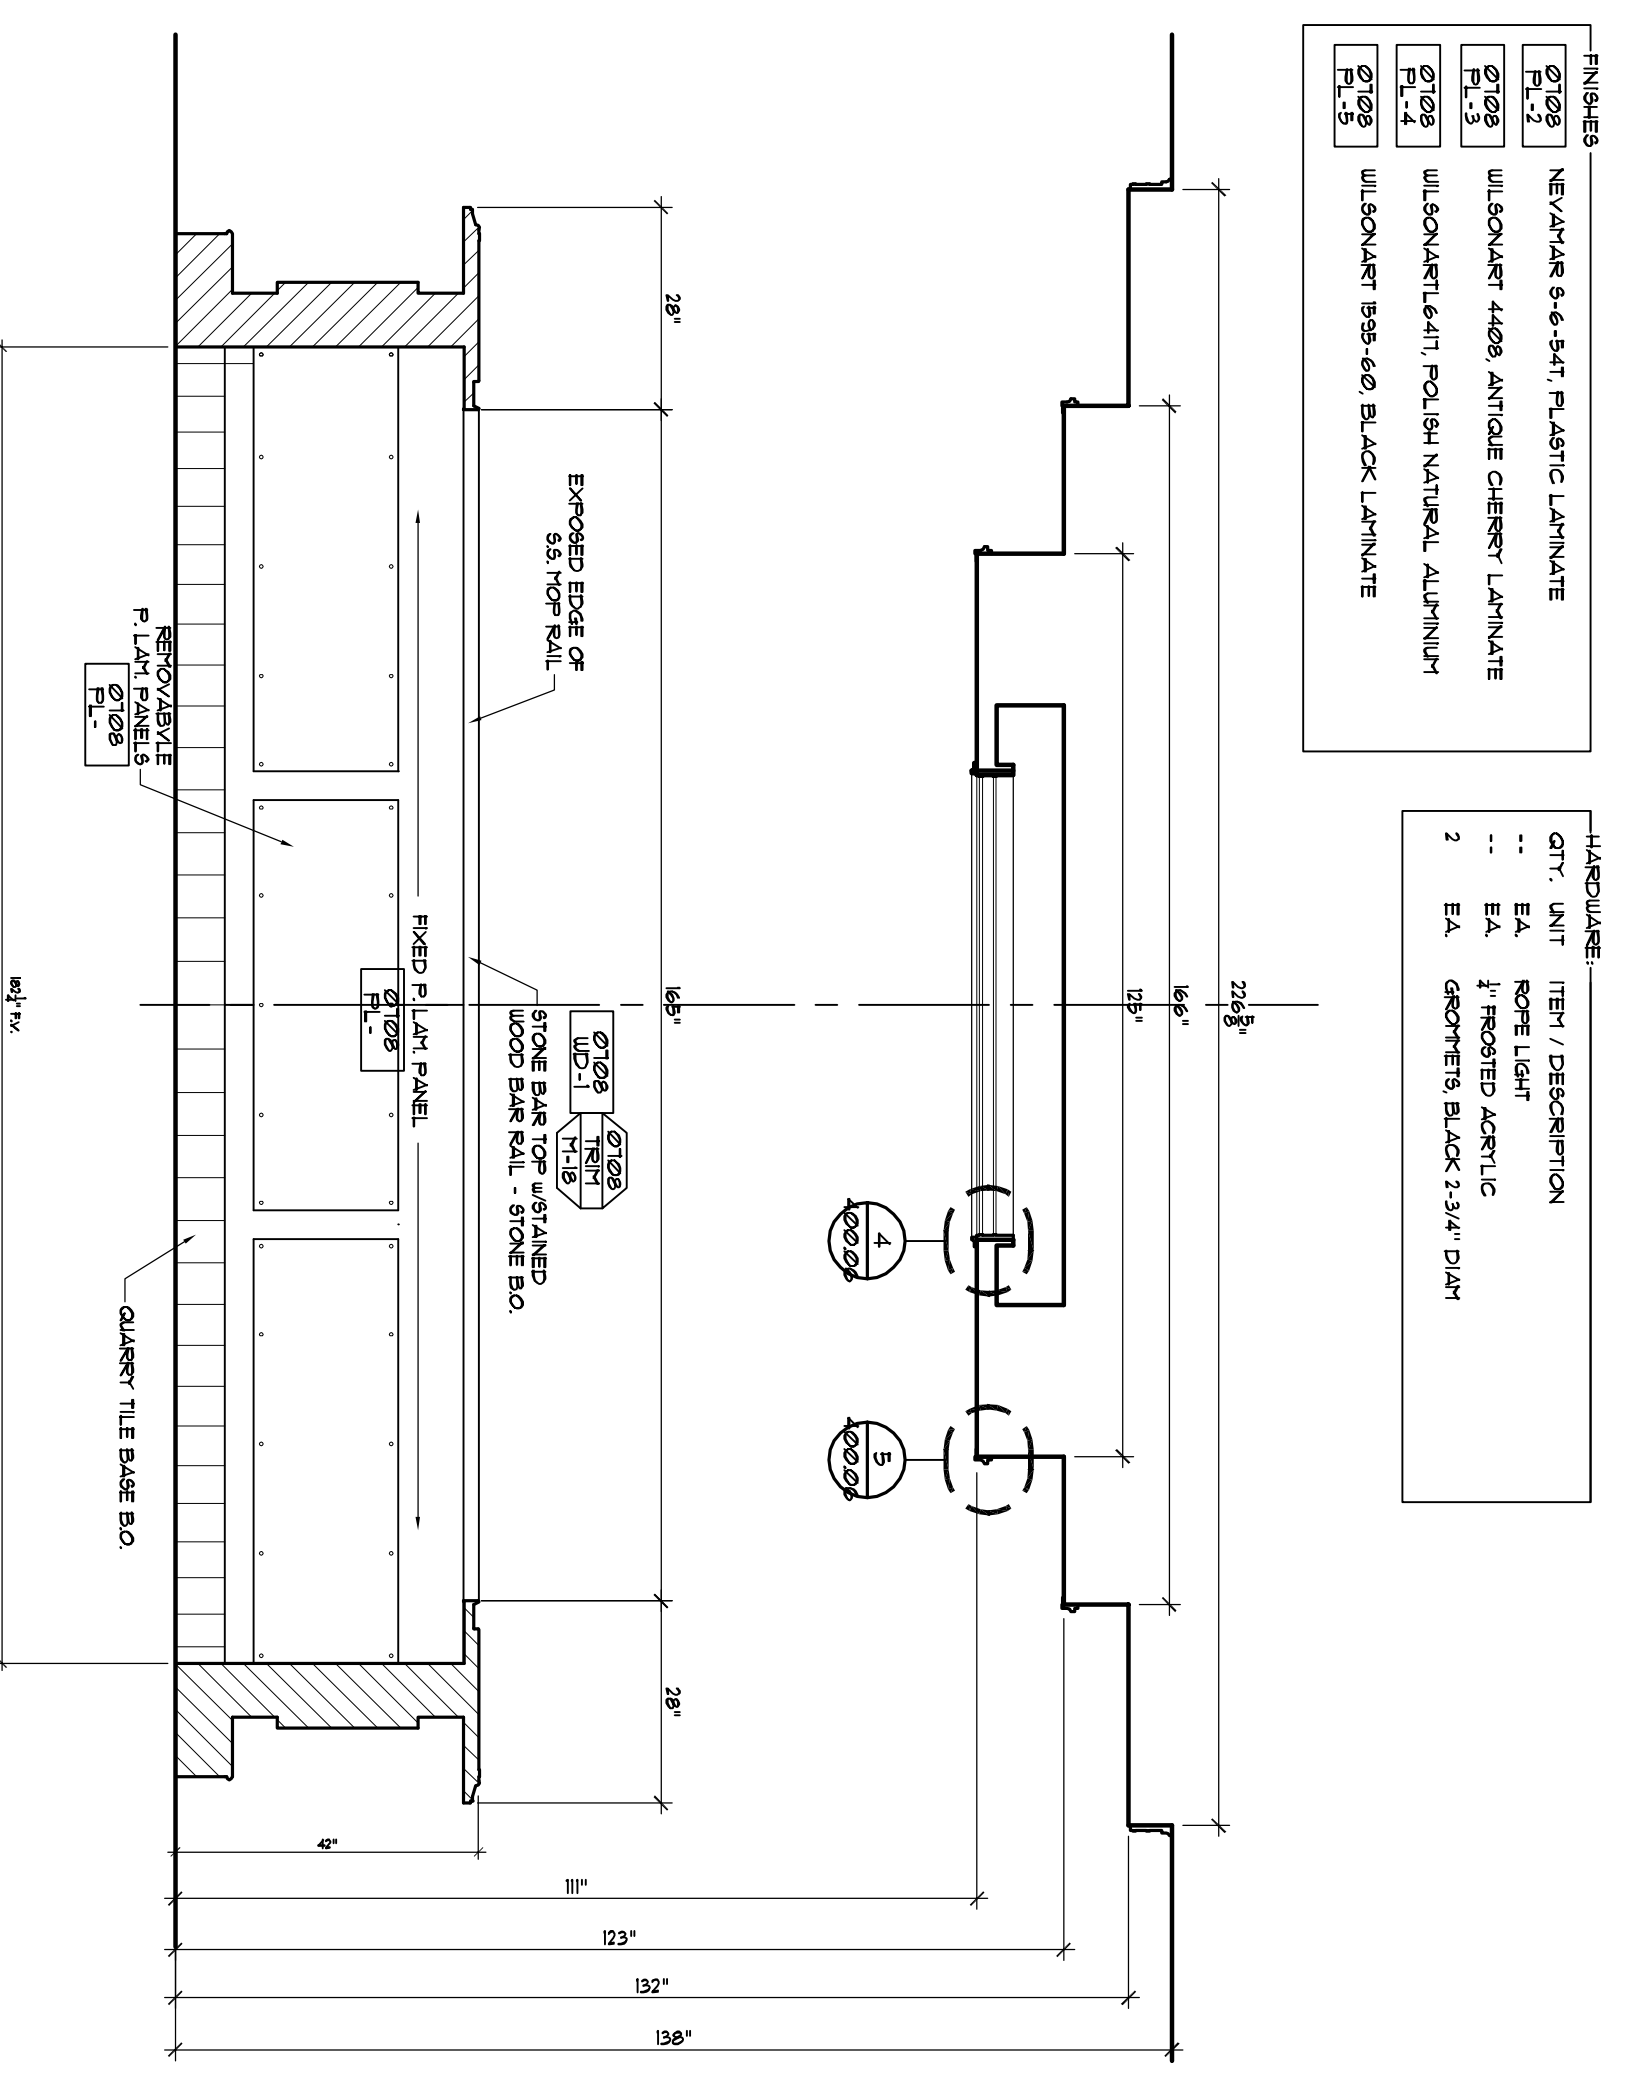

C ELEV. @ BAR #120
3/8" = 1'-0"
BAR #120

- FINISHES
- 0708 NEW/ANR 8-6-541 PLASTIC LAMINATE
 - 0708 ULISQUART 4408 ANTIQUE CHERRY LAMINATE
 - 0708 ULISQUART 6411 POLISH NATURAL ALUMINUM
 - 0708 ULISQUART 899-600 BLACK LAMINATE
- QUANTITY: QTY. UNIT ITEM / DESCRIPTION
- EA ROPE LIGHT
 - EA FROSTED ACETIC
 - 2 EA GROTTES BLACK 3-3/4" DIA

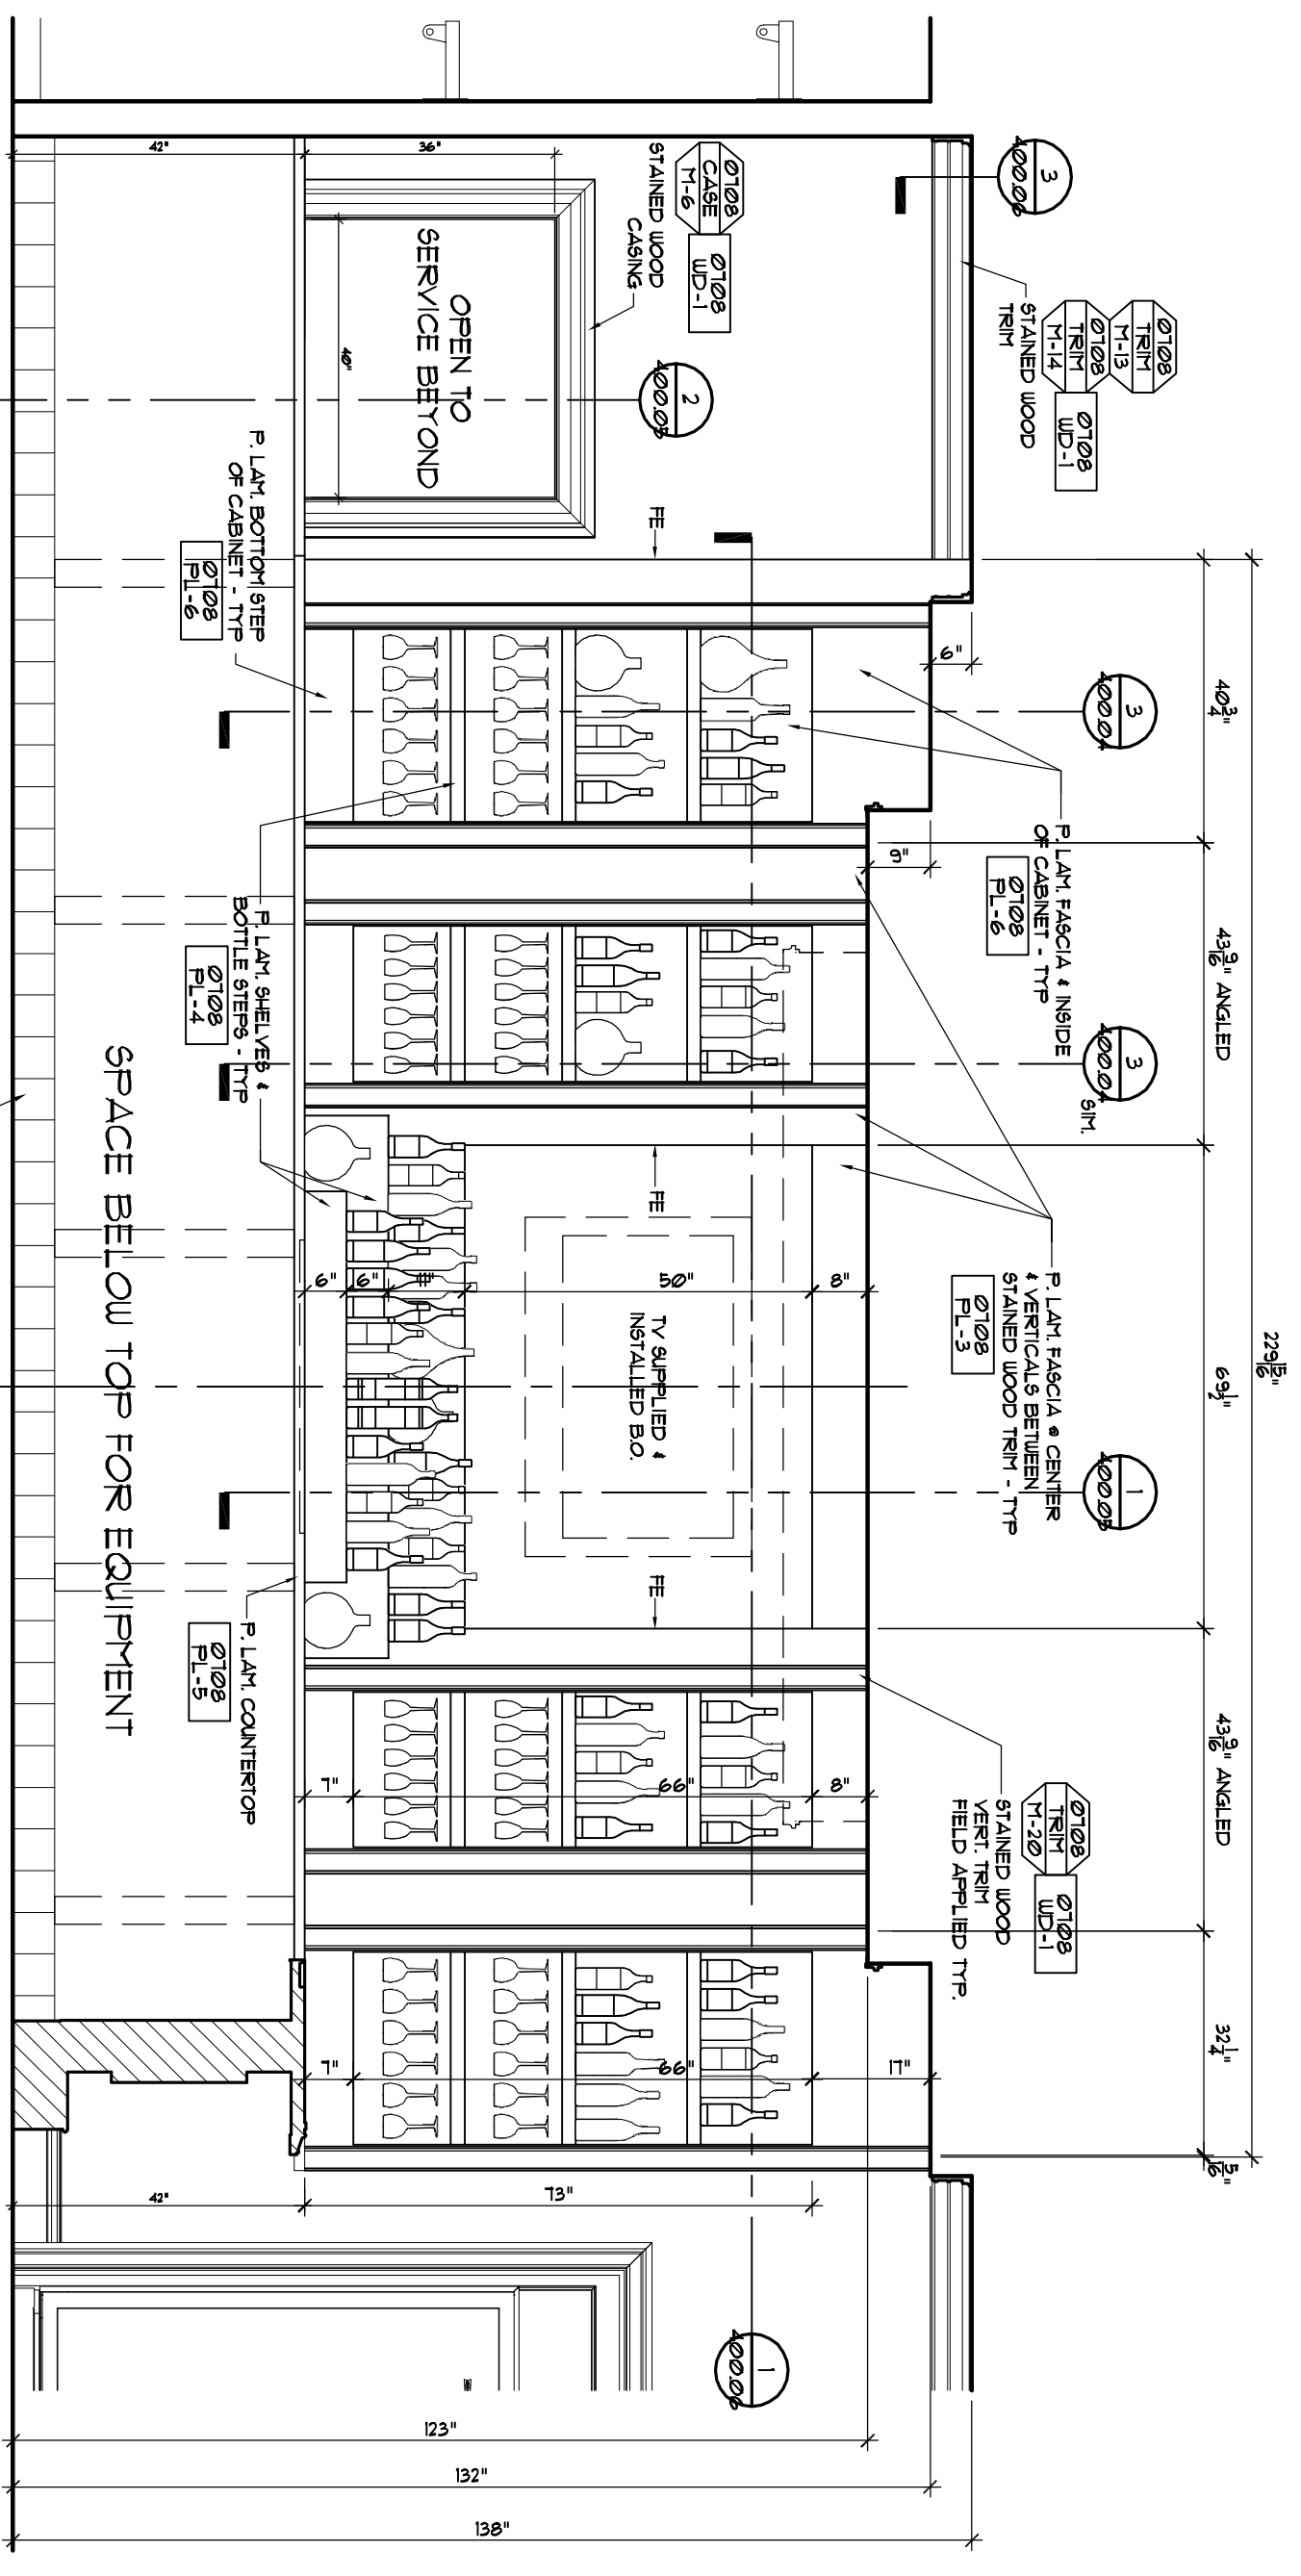

D ELEV. @ BAR #120
3/8" = 1'-0"
BAR #120

Project Name, Location
RUTH'S CHRIS STEAKHOUSE-PRINCETON
PLAINSBORO TWP, NEW JERSEY

Client Name, Address


Project Phase
submittal

Sheet Name
BAR #120


Number	Date	Delta

Sheet Information


Project #: 0708
Date: 02/24/2008
Plot Date:
Drawn By: Cad Drafting Co
Checked By:
Approved By:
Scale:
Sheet # **400.01**

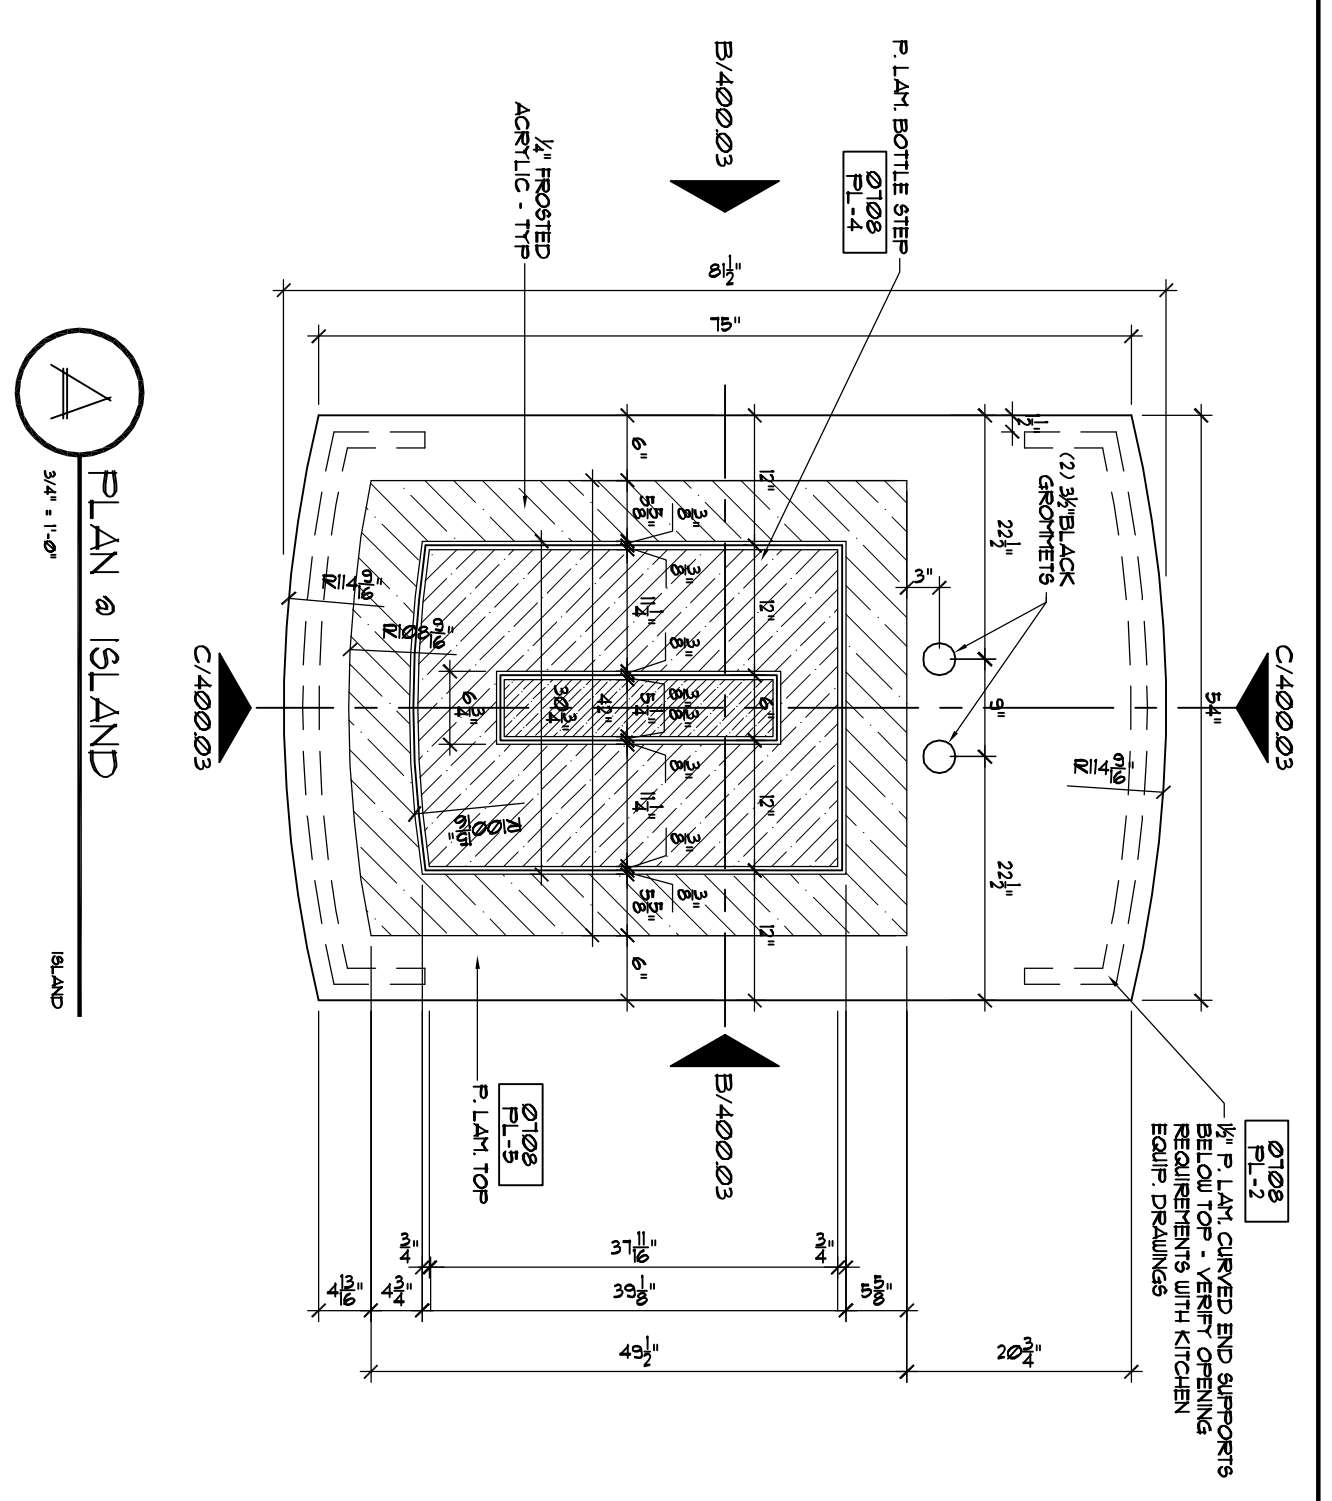


A PLAN @ ISLAND
3/4" = 1'-0"

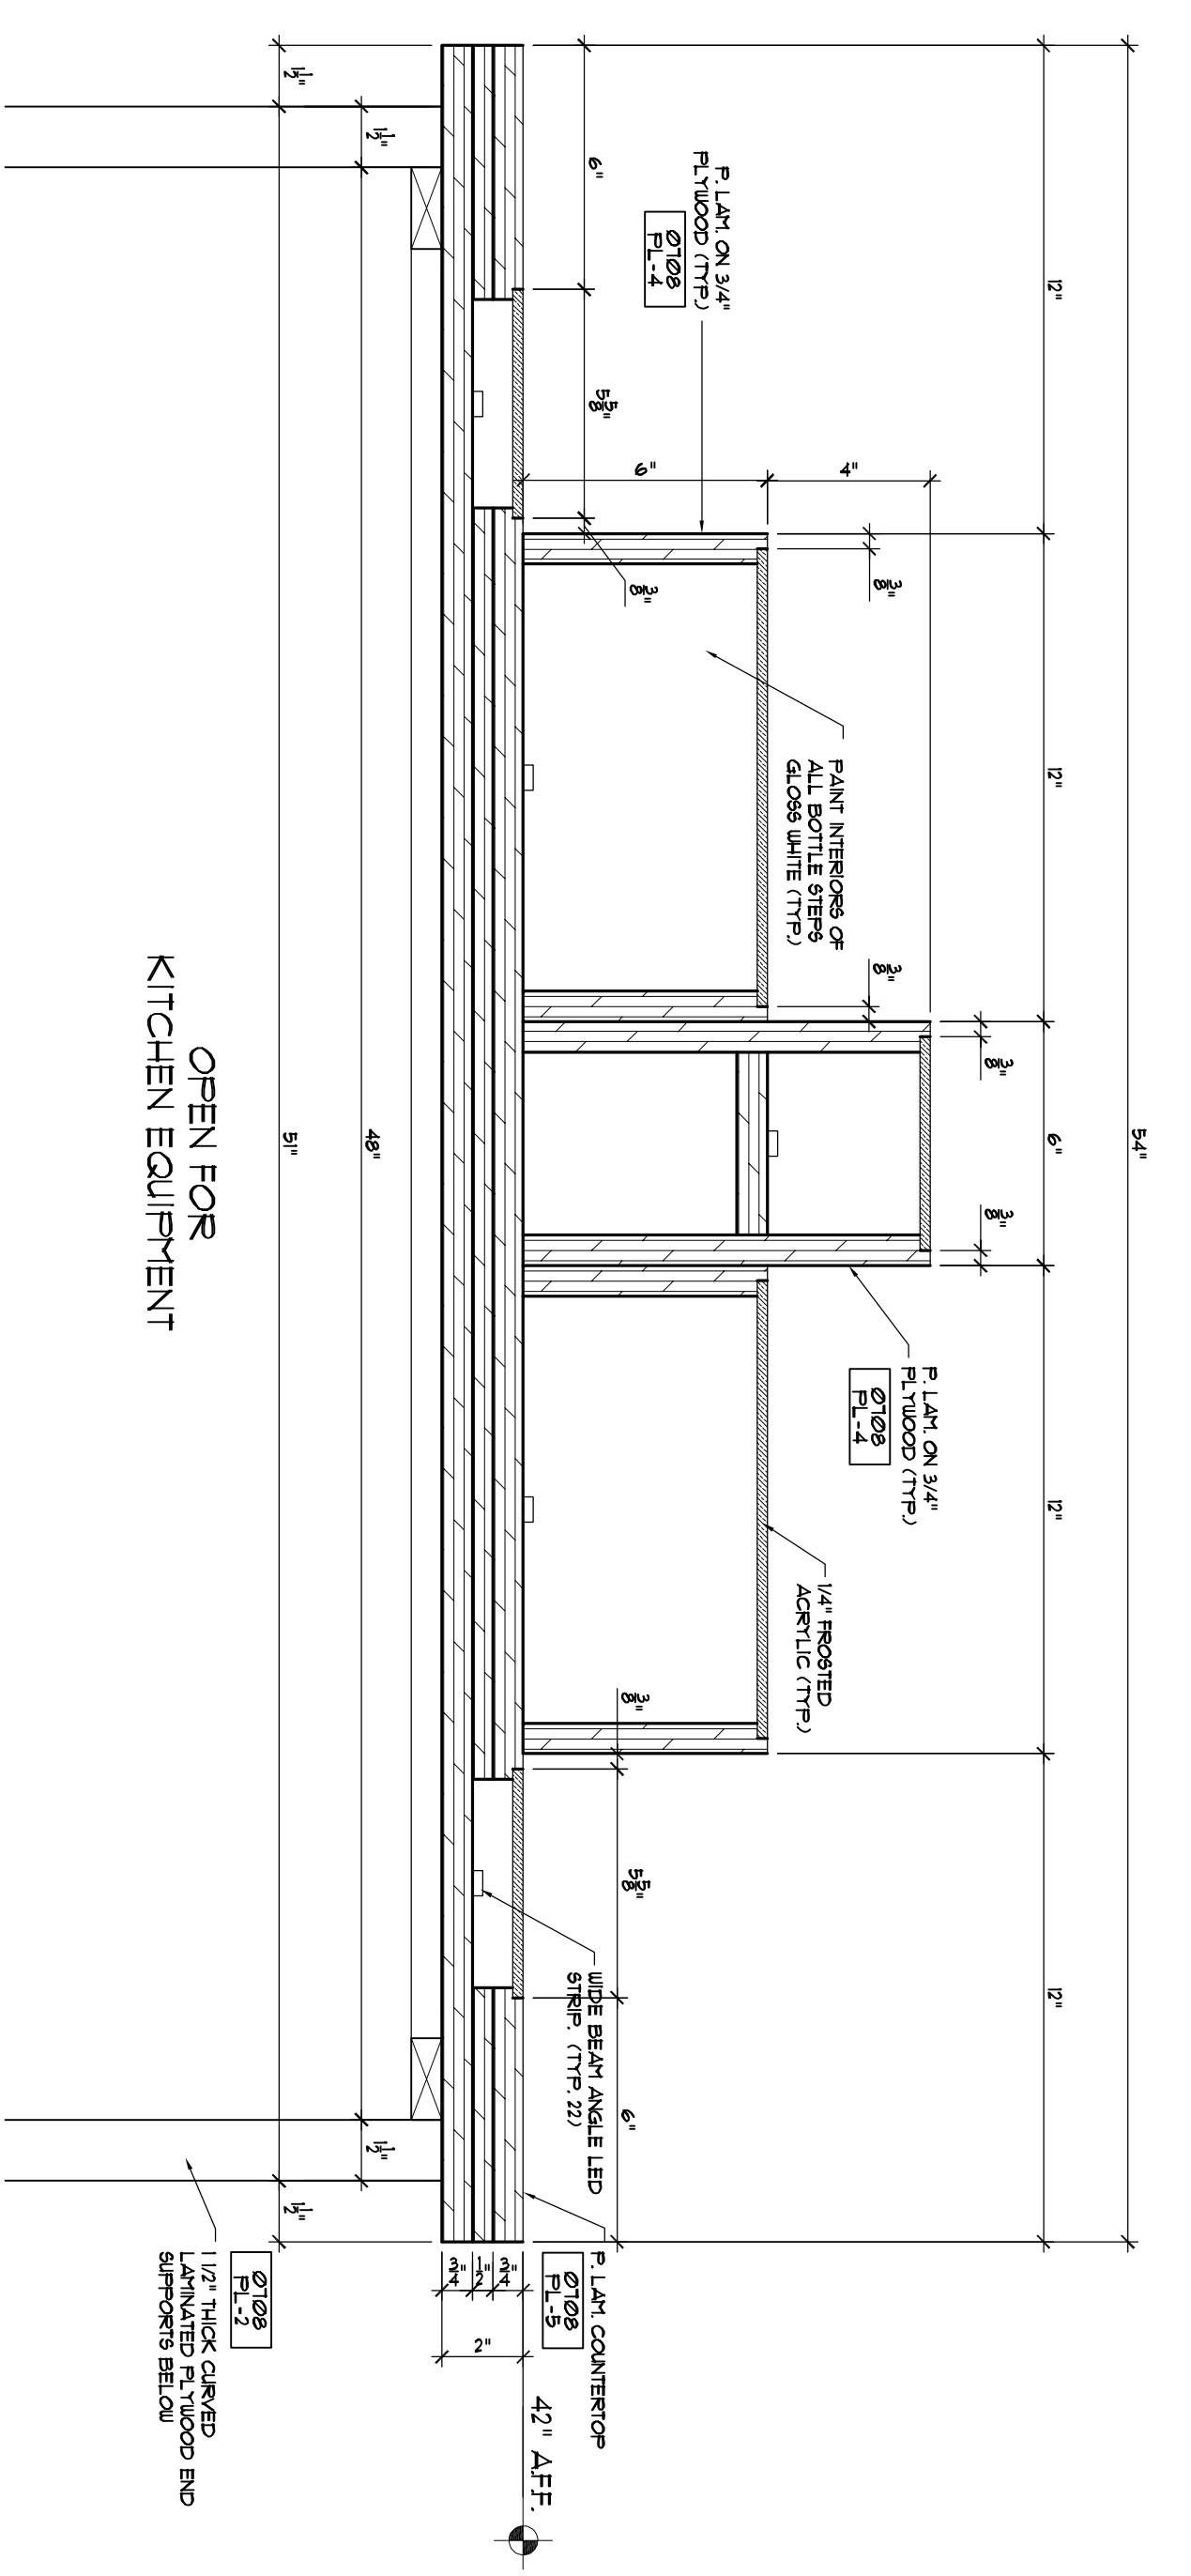


1 SECTION @ ISLAND
3/4" = 1'-0"

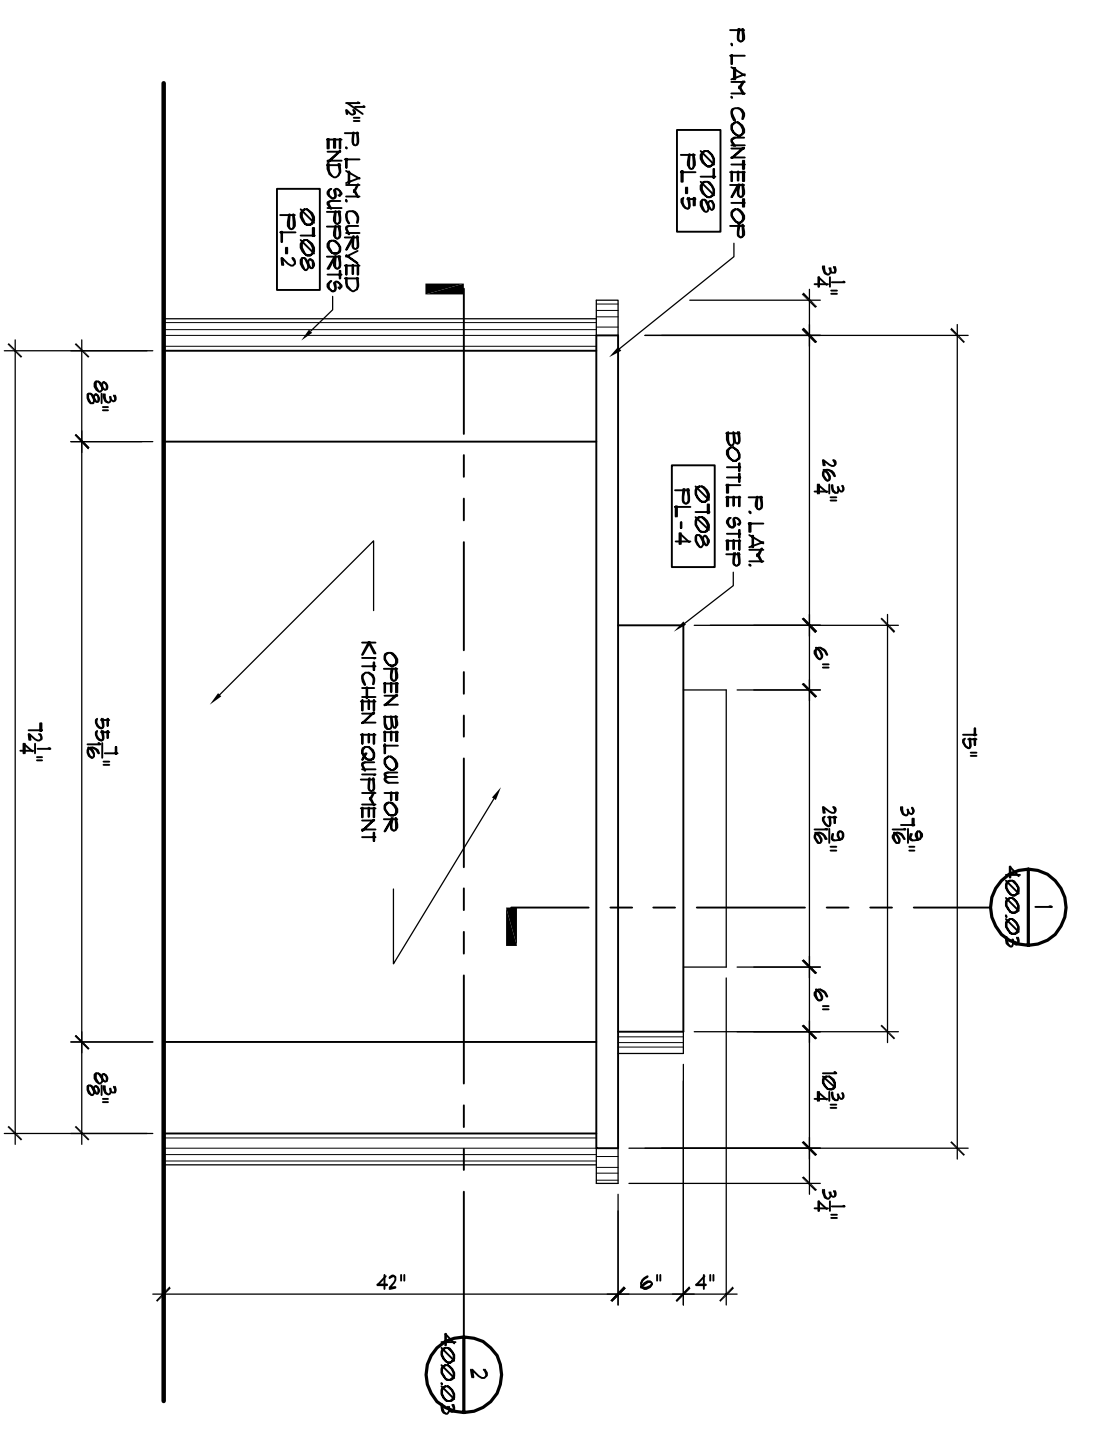

B TYP. FRONT ELEV. @ ISLAND
3/4" = 1'-0"

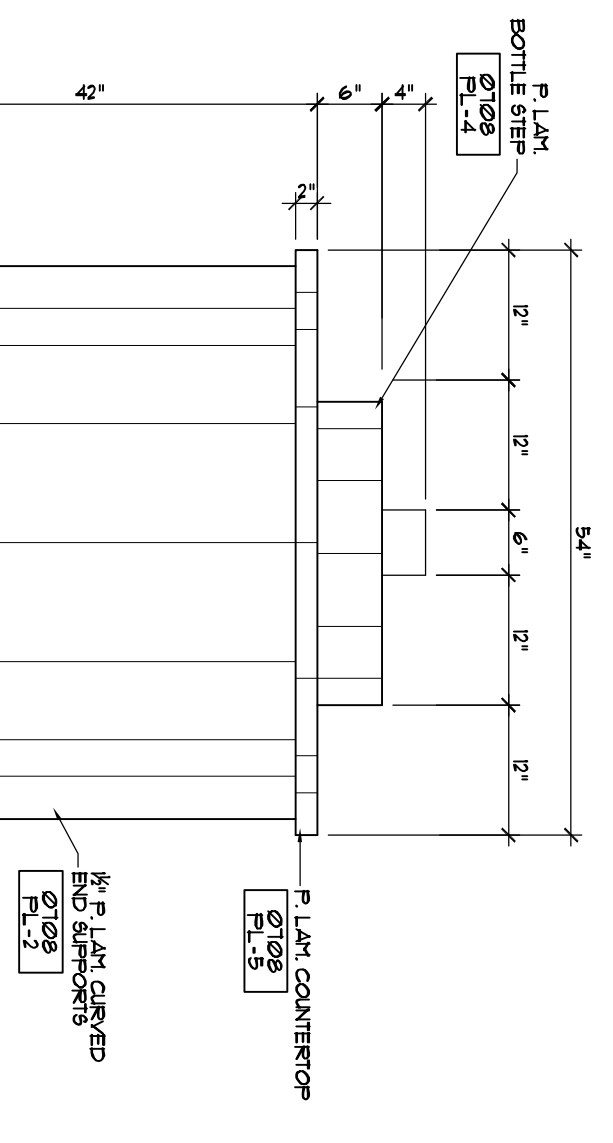

C TYP. SIDE ELEV. @ ISLAND
3/4" = 1'-0"

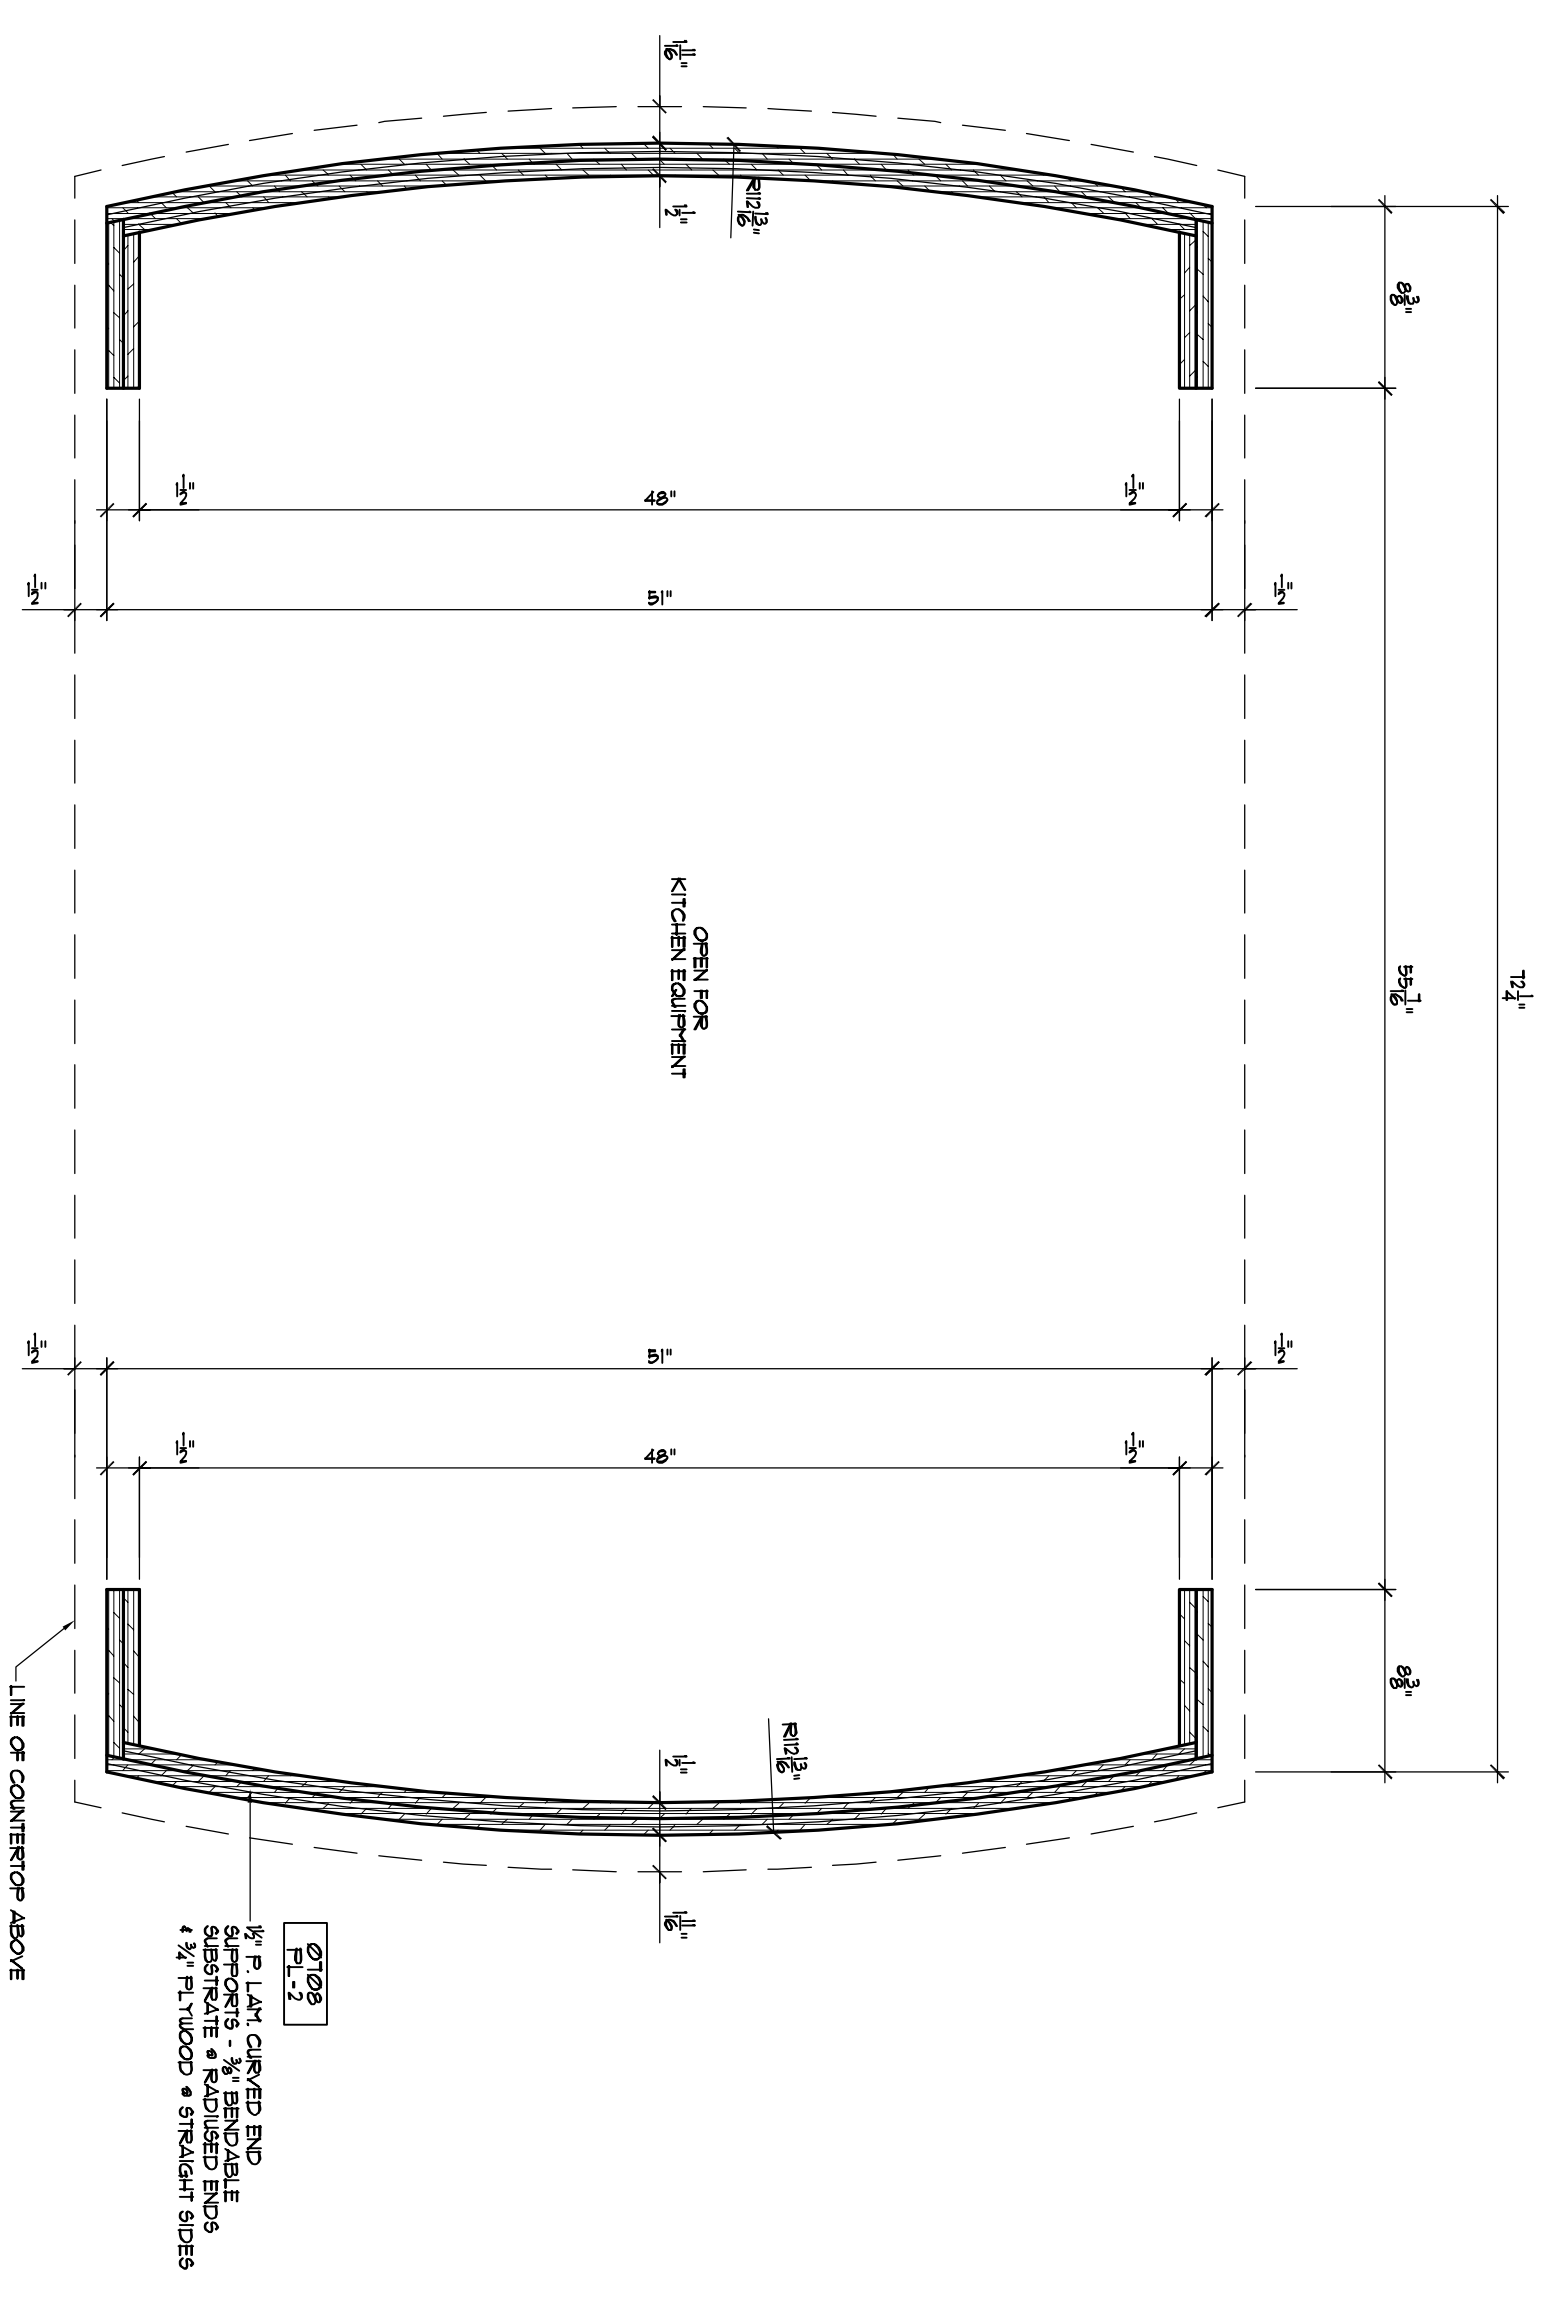

2 SECTION @ ISLAND
1/2" = 1'-0"

COPYRIGHT : All ship drawings, plans, sketches, computer files, field data and other project documents are instruments of service produced by Design Custom Millwork, Inc. Design Custom Millwork, Inc. retains all rights to these intellectual properties.

Project Name, Location
RUTH'S CHRIS STEAKHOUSE-PRINCETON
PLAINSBORO TWP, NEW JERSEY

Sheet Name
BAR # 120


Client Name, Address

Project Phase
submittal


Number	Date	Delta

Sheet Information

Project #: 0708
Date: 02/24/2008
Plot Date:
Drawn By: Cad Drafting Co
Checked By:
Approved By:
Scale:
Sheet # **400.03**

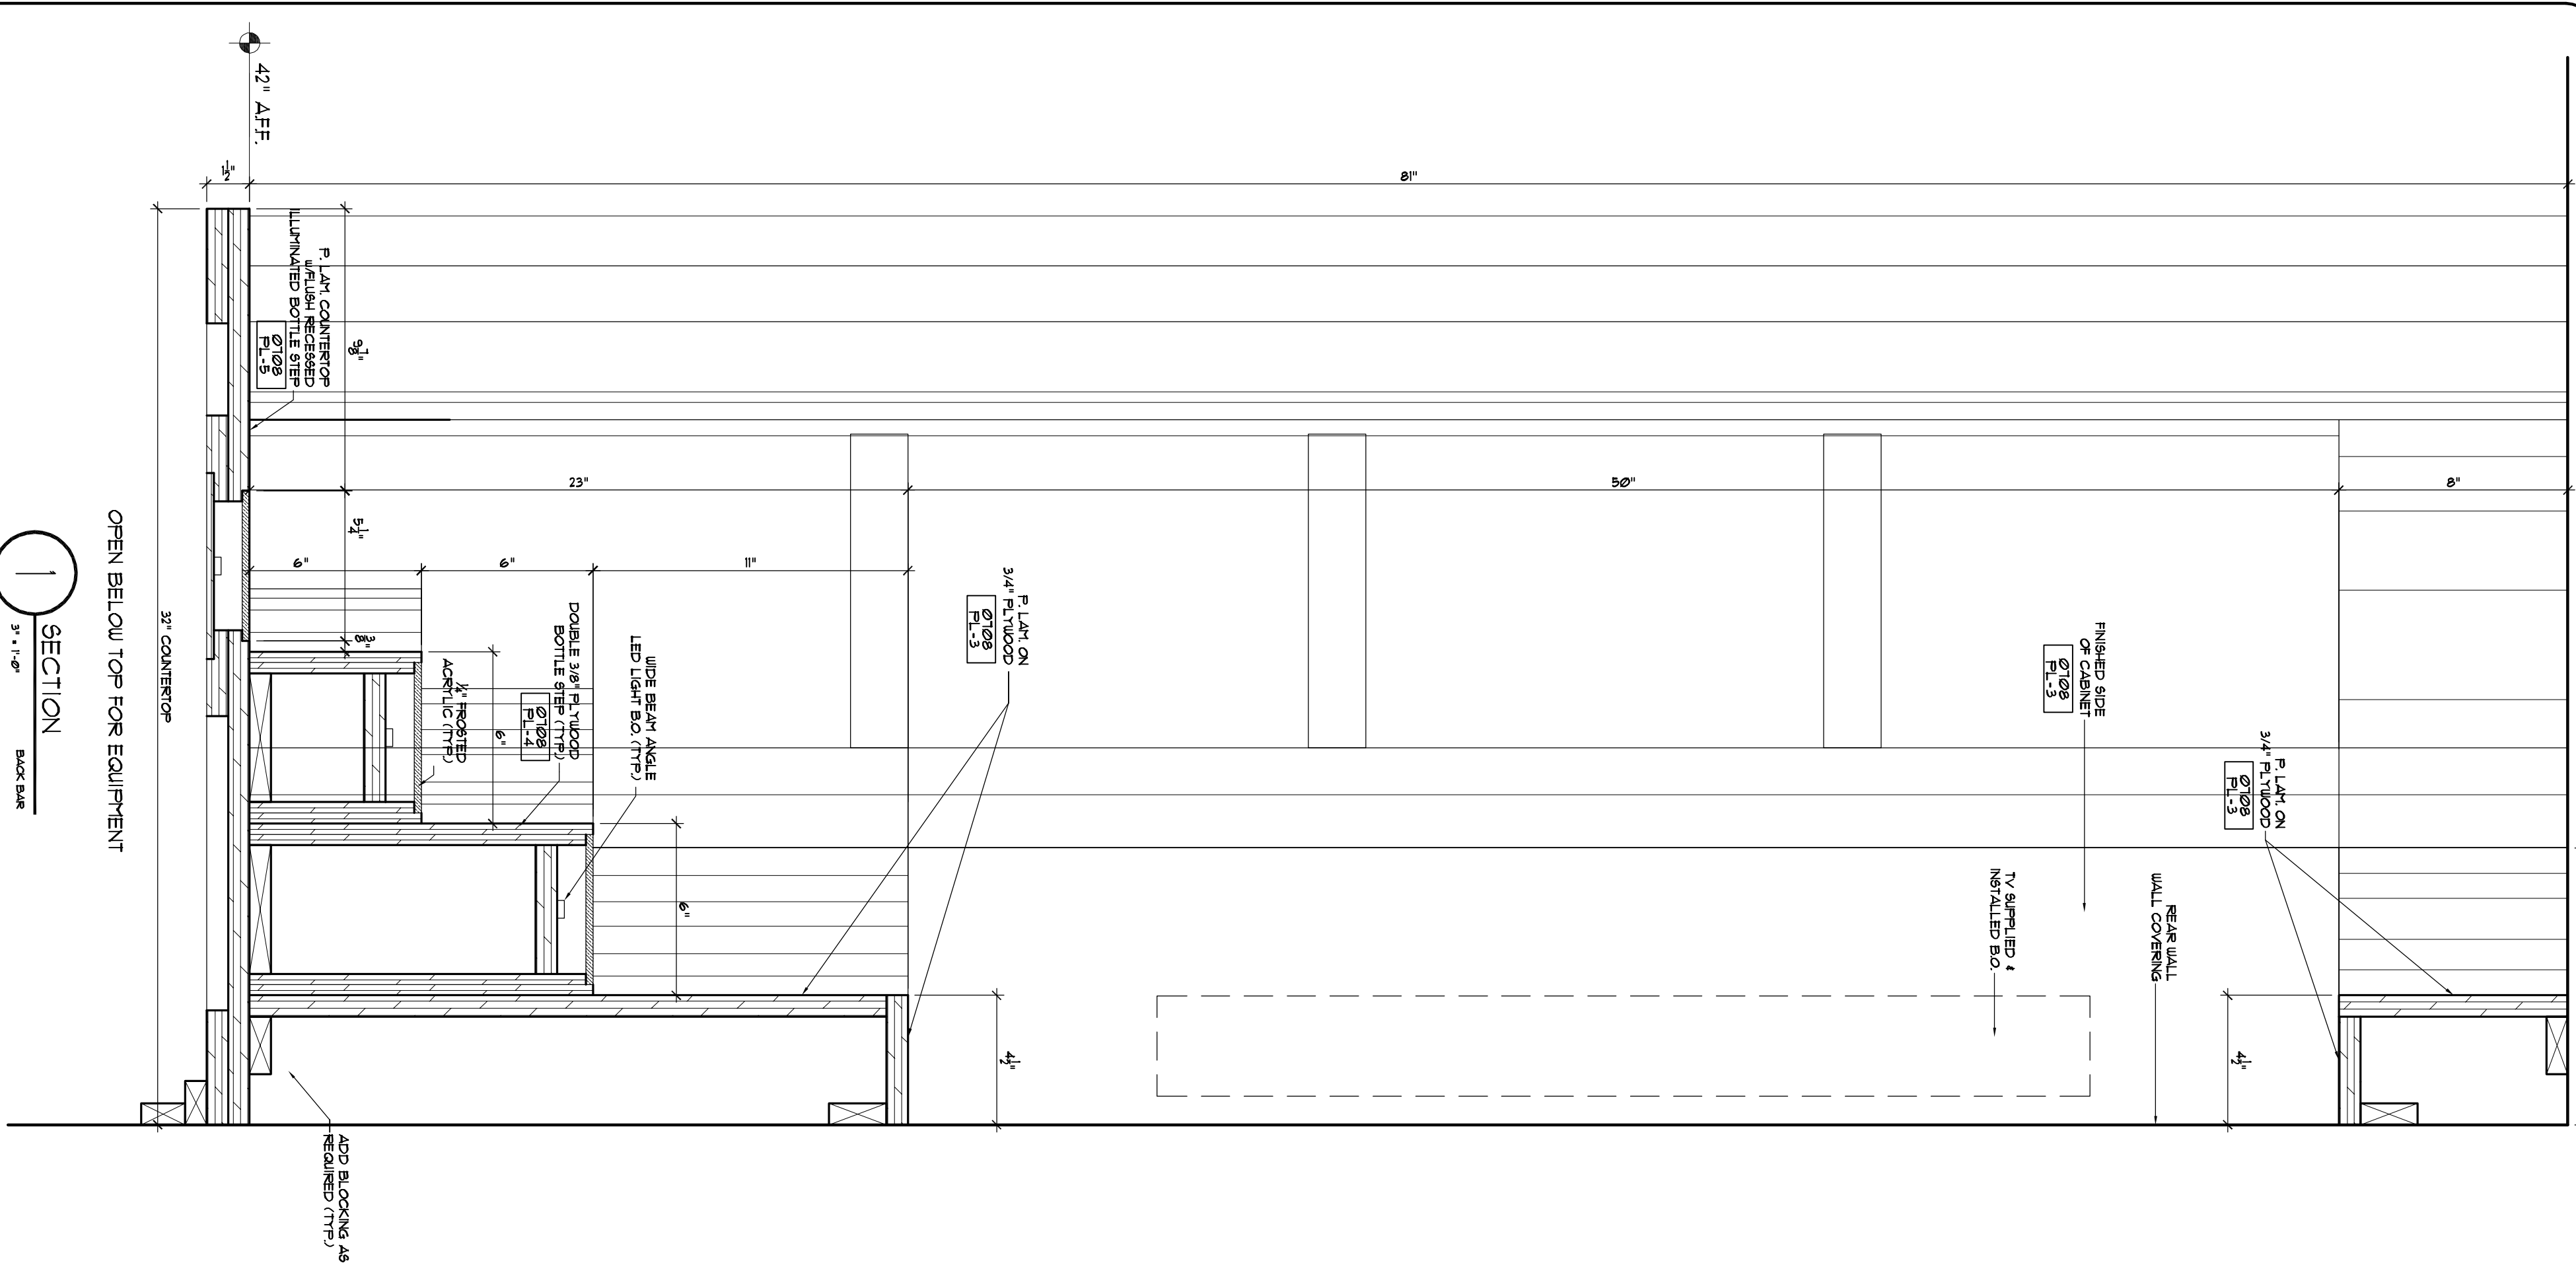

1 SECTION
3" = 1'-0"
BACK BAR

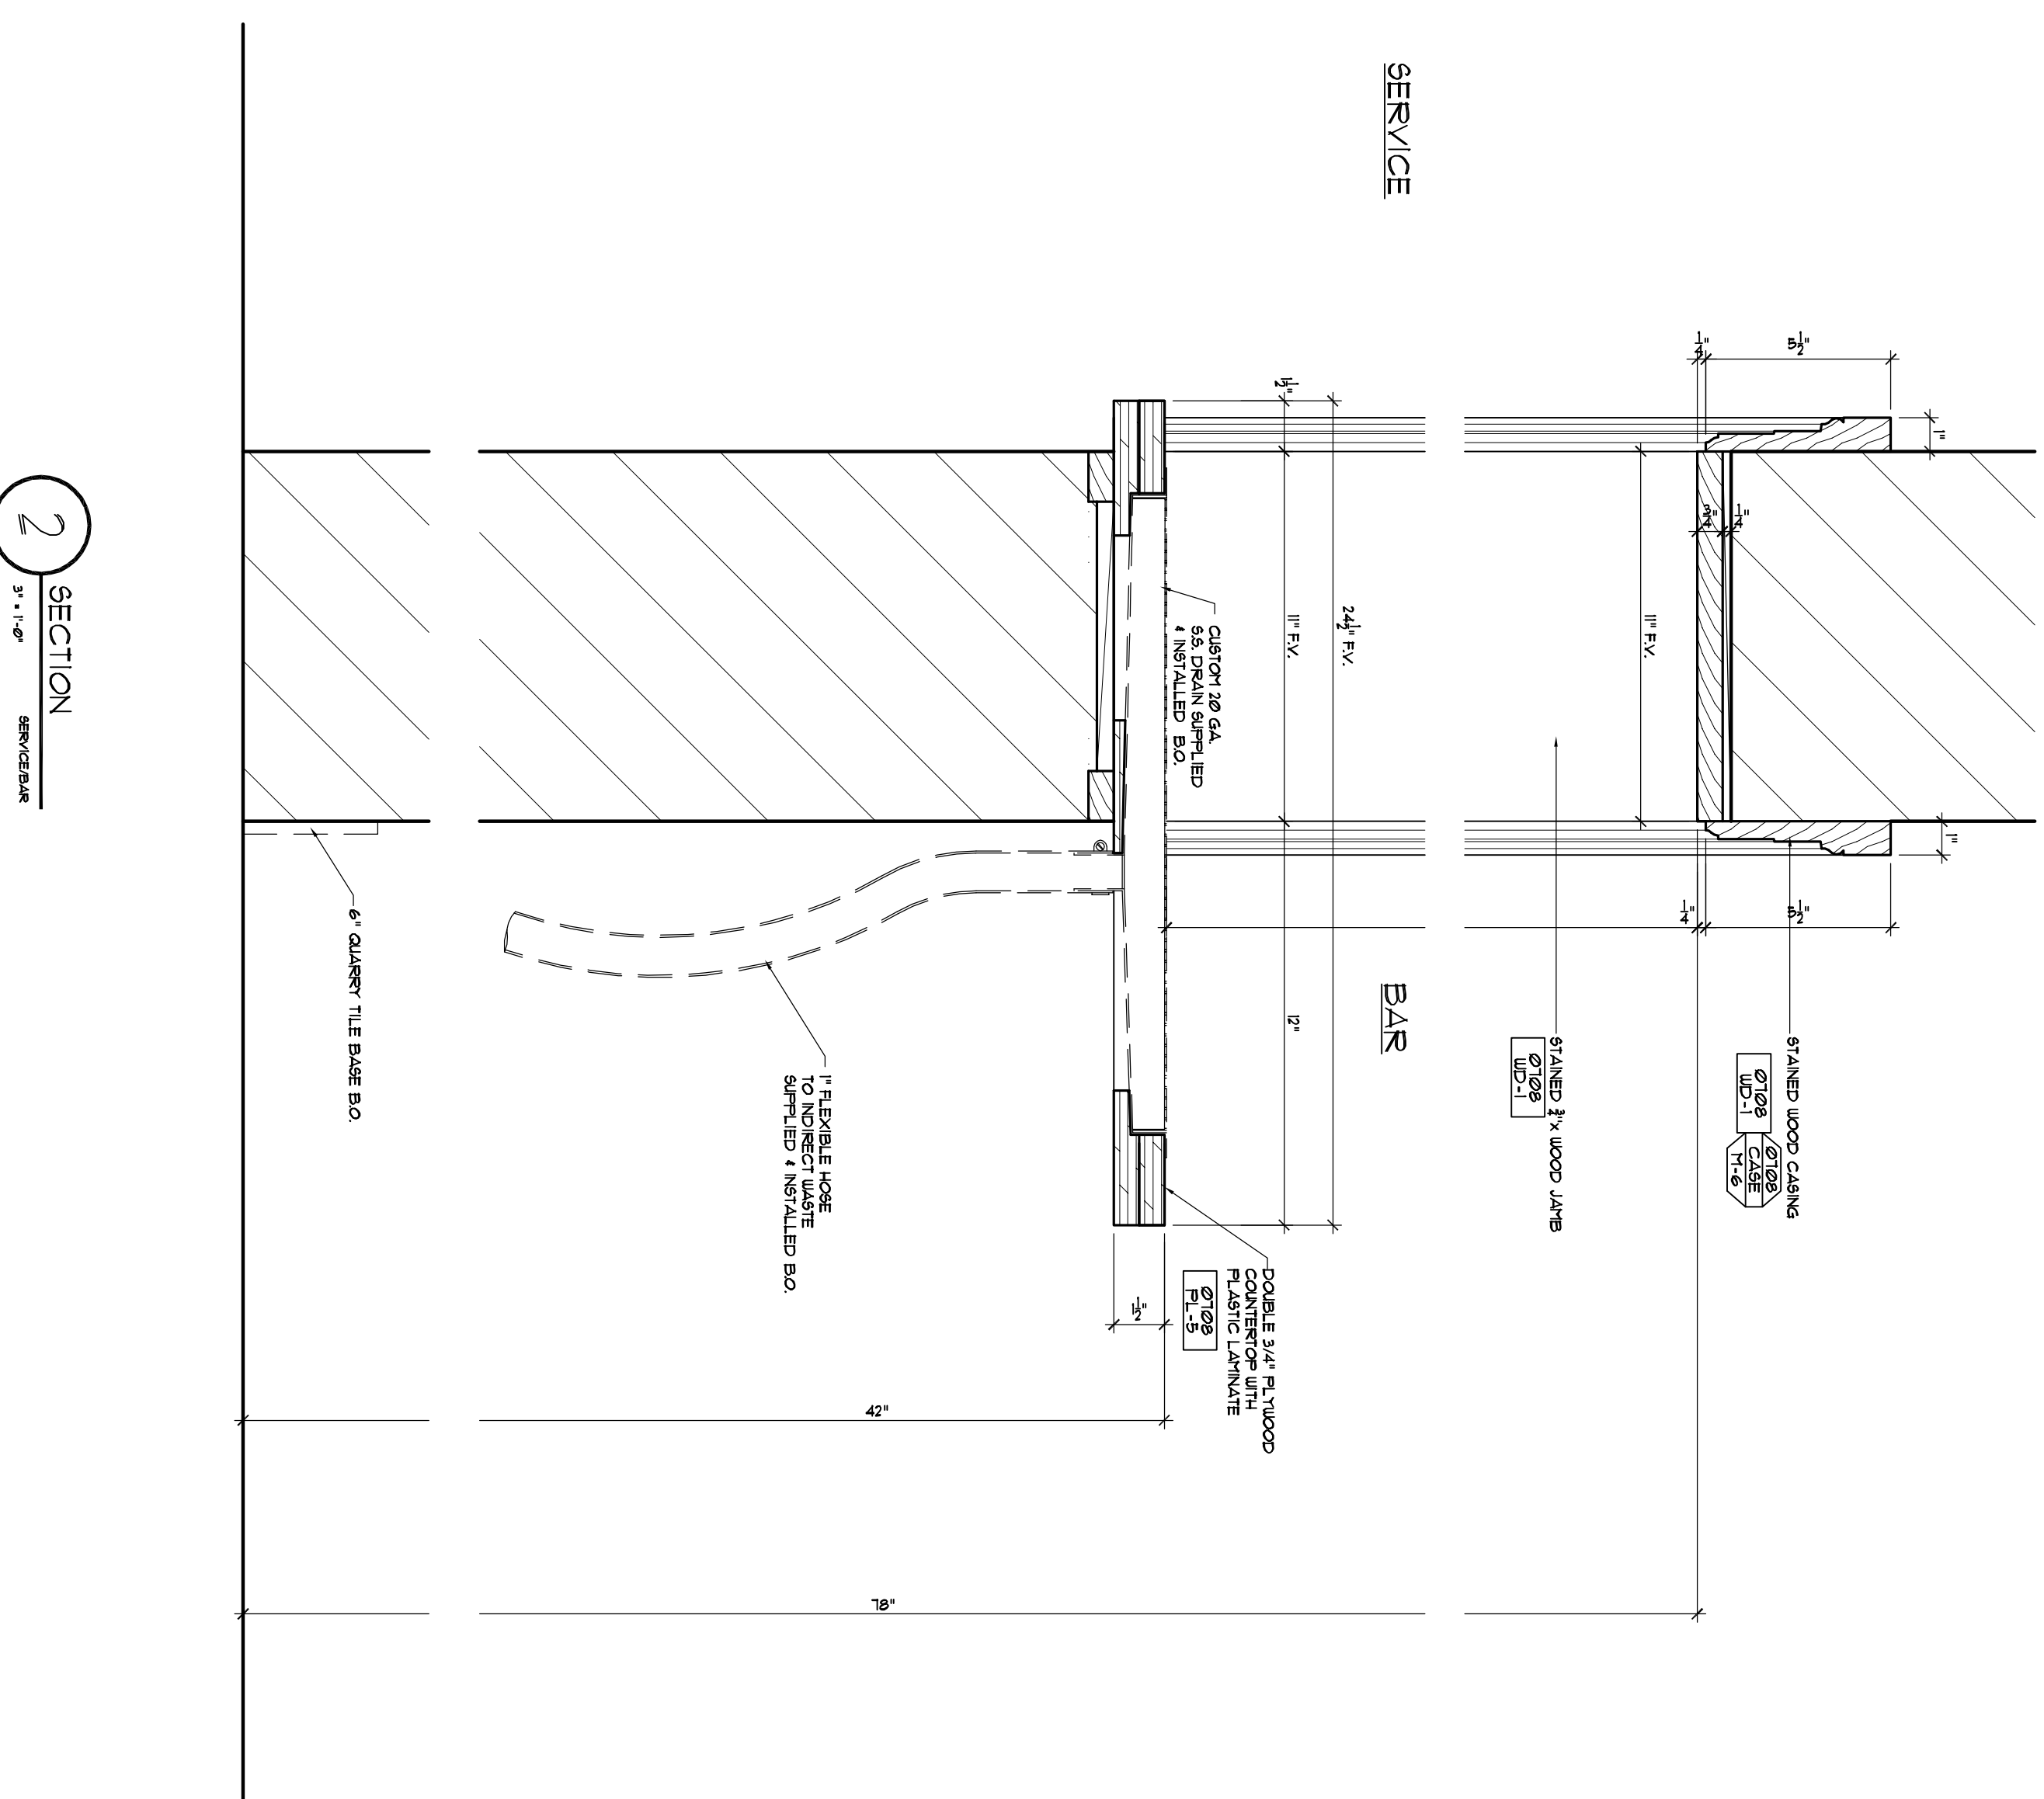

2 SECTION
3" = 1'-0"
SERVICE BAR

COPYRIGHT : All shop drawings, plans, sketches, computer files, field data and other project documents are instruments of service produced by Design Custom Millwork Inc.. Design Custom Millwork Inc. retains all rights to these intellectual properties.

Sheet Information	
Project #:	0708
Date:	02/24/2008
Plot Date:	
Drawn By:	Cad Drafting Co
Checked By:	
Approved By:	
Scale:	
Sheet #	400.05


Revisions			
Number	Date	Delta	

Project Name, Location
RUTH'S CHRIS STEAKHOUSE-PRINCETON
 PLAINSBORO TWP, NEW JERSEY

Sheet Name
BAR #120


Client Name, Address

Project Phase
submittal

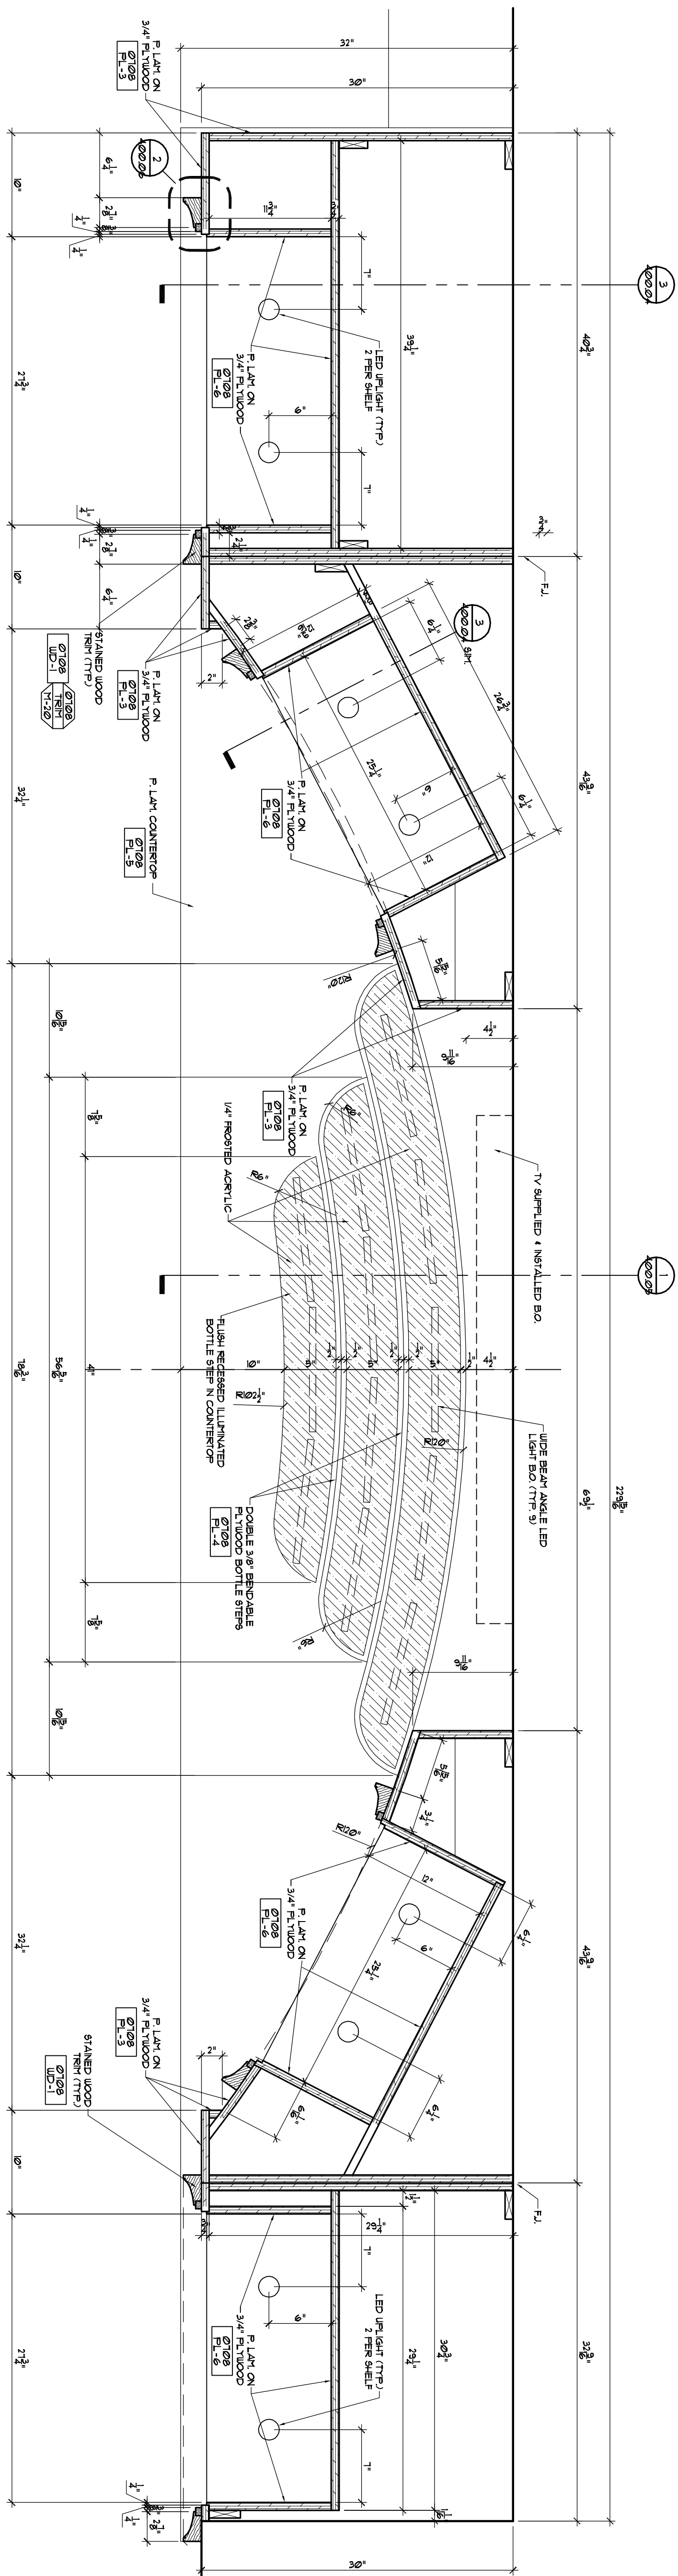


1 SECTION @ BACK BAR
1:2" = 1'-0"
BACK BAR


NOTE:
FOR FILL SCALE PROFILES SEE DIA. PROFILES
ALL CEILING TRIMS PICKED-UP ON DIA. 02

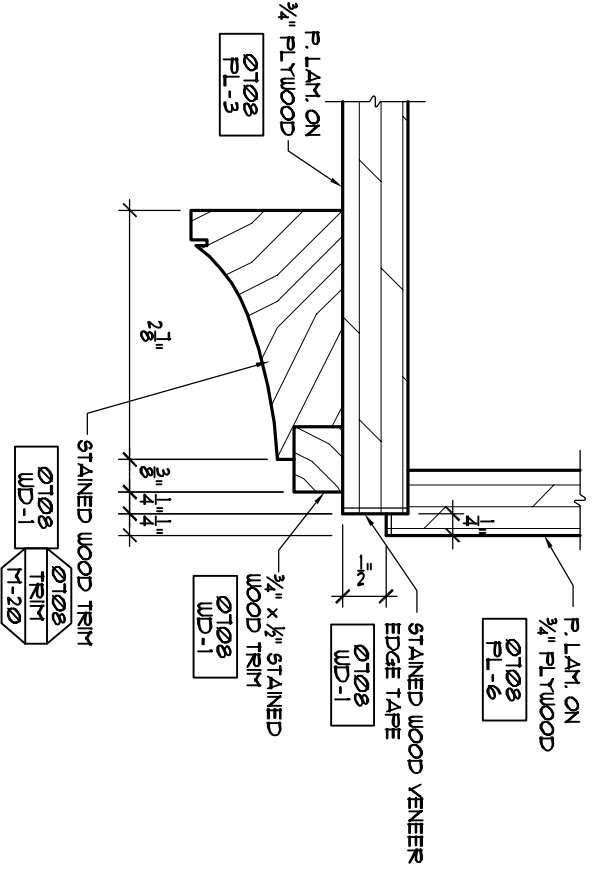


2 DETAIL @ BACK BAR
1/4" = 1'-0"
BACK BAR

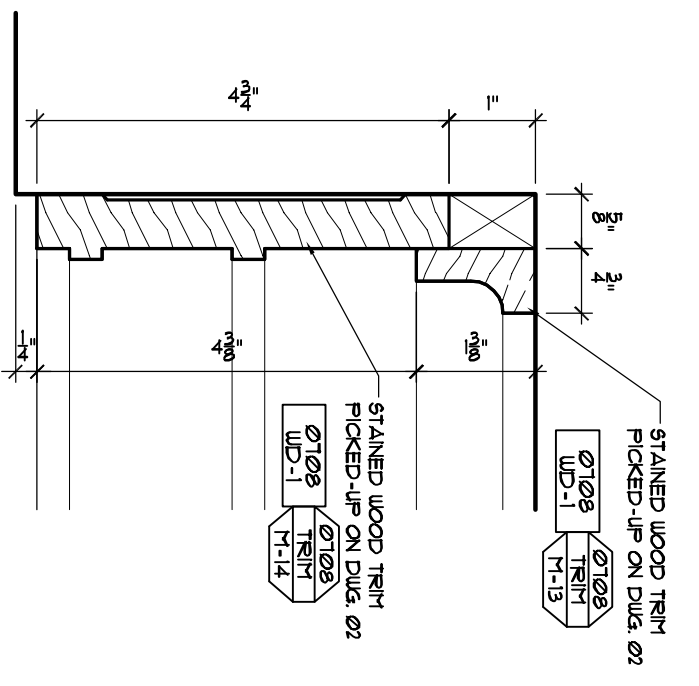

3 CROWN DETAIL
1/4" = 1'-0"
CROWN DETAIL

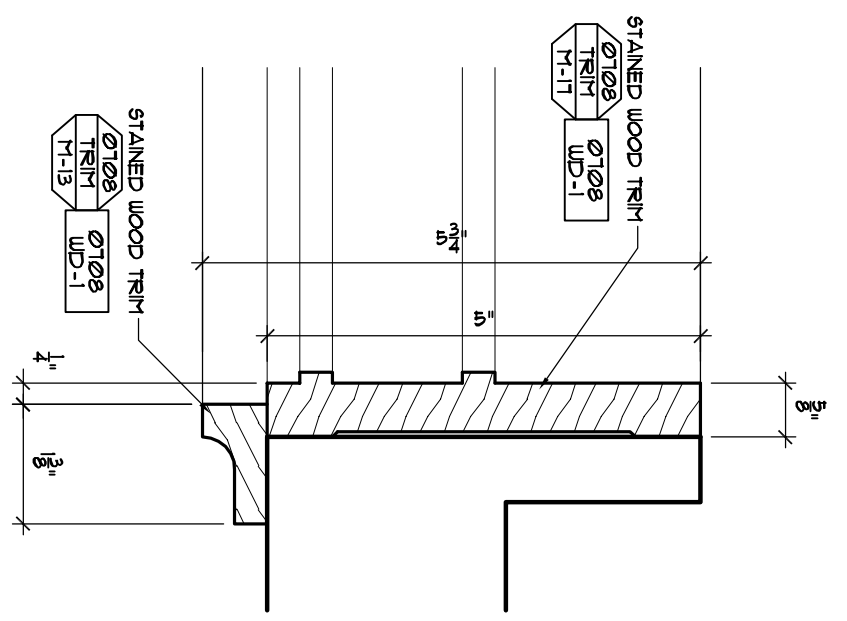

4 SOFFIT DETAIL
1/4" = 1'-0"
SOFFIT DETAIL

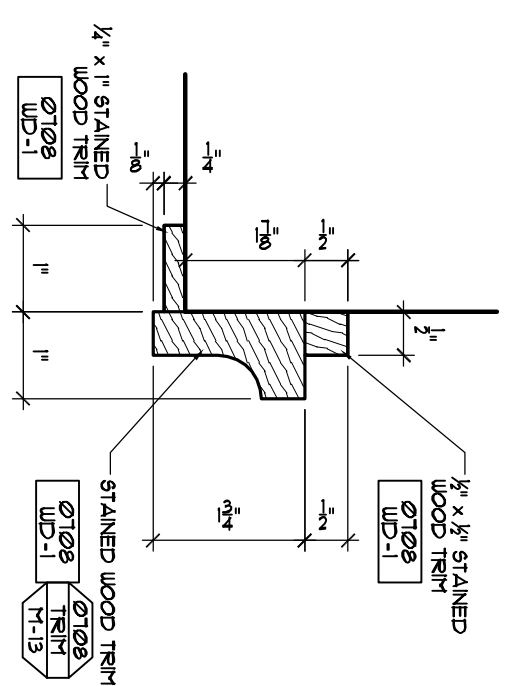

5 SOFFIT DETAIL
1/4" = 1'-0"
SOFFIT DETAIL

COPYRIGHT : All shop drawings, plans, sketches, computer files, field data and other project documents are instruments of service produced by Design Custom Millwork Inc.. Design Custom Millwork Inc. retains all rights to these intellectual properties.

Project Name, Location
RUTH'S CHRIS STEAKHOUSE-PRINCETON
PLAINSBORO TWP, NEW JERSEY


Sheet Name
BAR # 120

Client Name, Address

Project Phase
submittal

Number	Date	Delta

Sheet Information
Project #: 0708
Date: 02/24/2008
Plot Date:
Drawn By: Cad Drafting Co
Checked By:
Approved By:
Scale:
Sheet # **400.06**

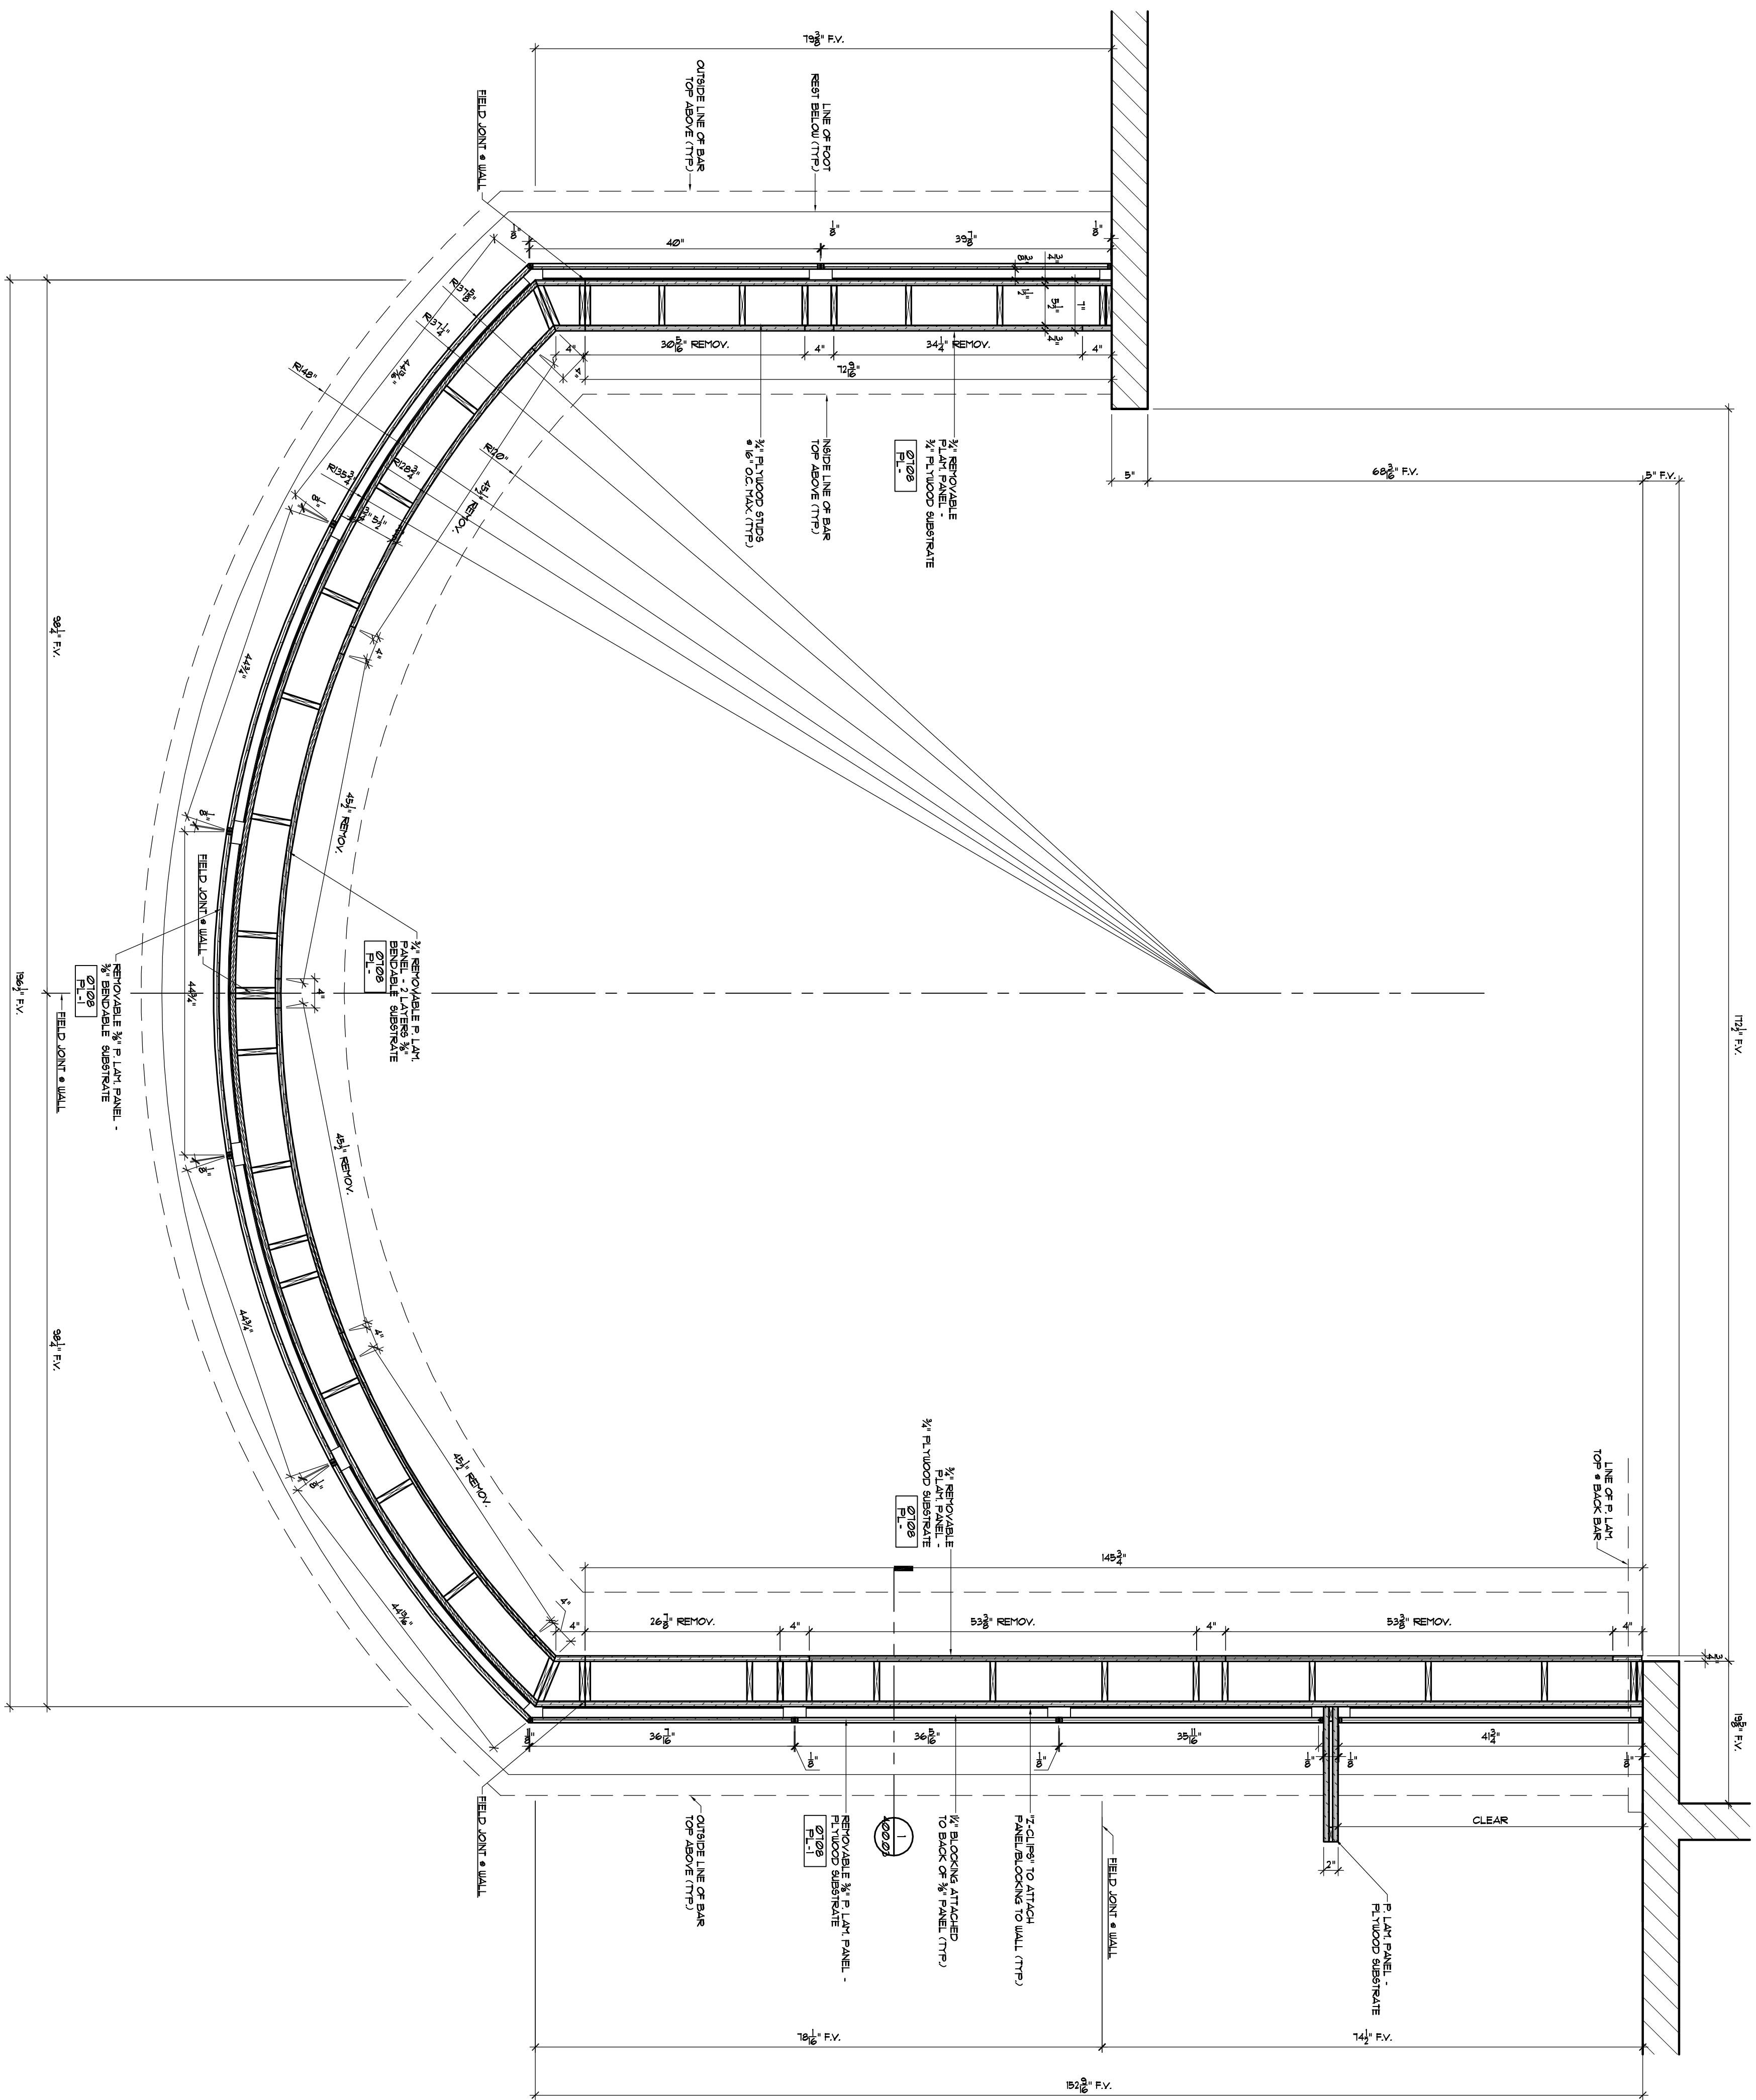

SECTION THRU BAR WALL

COPYRIGHT : All shop drawings, plans, sketches, computer files, field data and other project documents are instruments of service produced by Design Custom Millwork Inc. Design Custom Millwork Inc. retains all rights to these intellectual properties.

Project Name, Location
RUTH'S CHRIS STEAKHOUSE-PRINCETON
 PLAINSBORO TWP, NEW JERSEY

Sheet Name
BAR # 120

Client Name, Address

Project Phase
submittal

Number	Date	Delta

Sheet Information

Project #: 0708

Date: 02/24/2008

Plot Date:

Drawn By: Cad Drafting Co

Checked By:

Approved By:

Scale:

Sheet #
400.07