

COPYRIGHT : All shop drawings, plans, sketches, computer files, field data and other project documents are instruments of service produced by Design Custom Millwork Inc. Design Custom Millwork Inc. retains all rights to these intellectual properties.

Number	Date	Revisions	Delta

Sheet Information

Project #: 0707

Date: 12/21/2007

Plot Date: 12/21/2007

Drawn By: Gad Drafting Co

Checked By:  

Approved By:  

Scale:  

Sheet # 16.02

Project Name, Location  
**RUTH'S CHRIS STEAKHOUSE-HILTON, TX.**  
 815 MAIN STREET,  
 FT. WORTH, TEXAS 76102

Client Name, Address

Project Phase  
**submittal**


Sheet Name  
**MAIN STAIR WALL PANELING**



NOTE:  
FOR MILL SCALE PROFILES SEE DRAWING PROFILES

FINISHES:  
GD-01 ANISE QUARTER CUT CLARE FINISH  
UD-1 FINISHED TO MATCH ARCHITECT SAMPLE


ARCHITECT PLEASE VERIFY DIMENSIONS AND FINISHES  
FIELD VERIFY ALL DIMENSIONS PRIOR FABRICATION

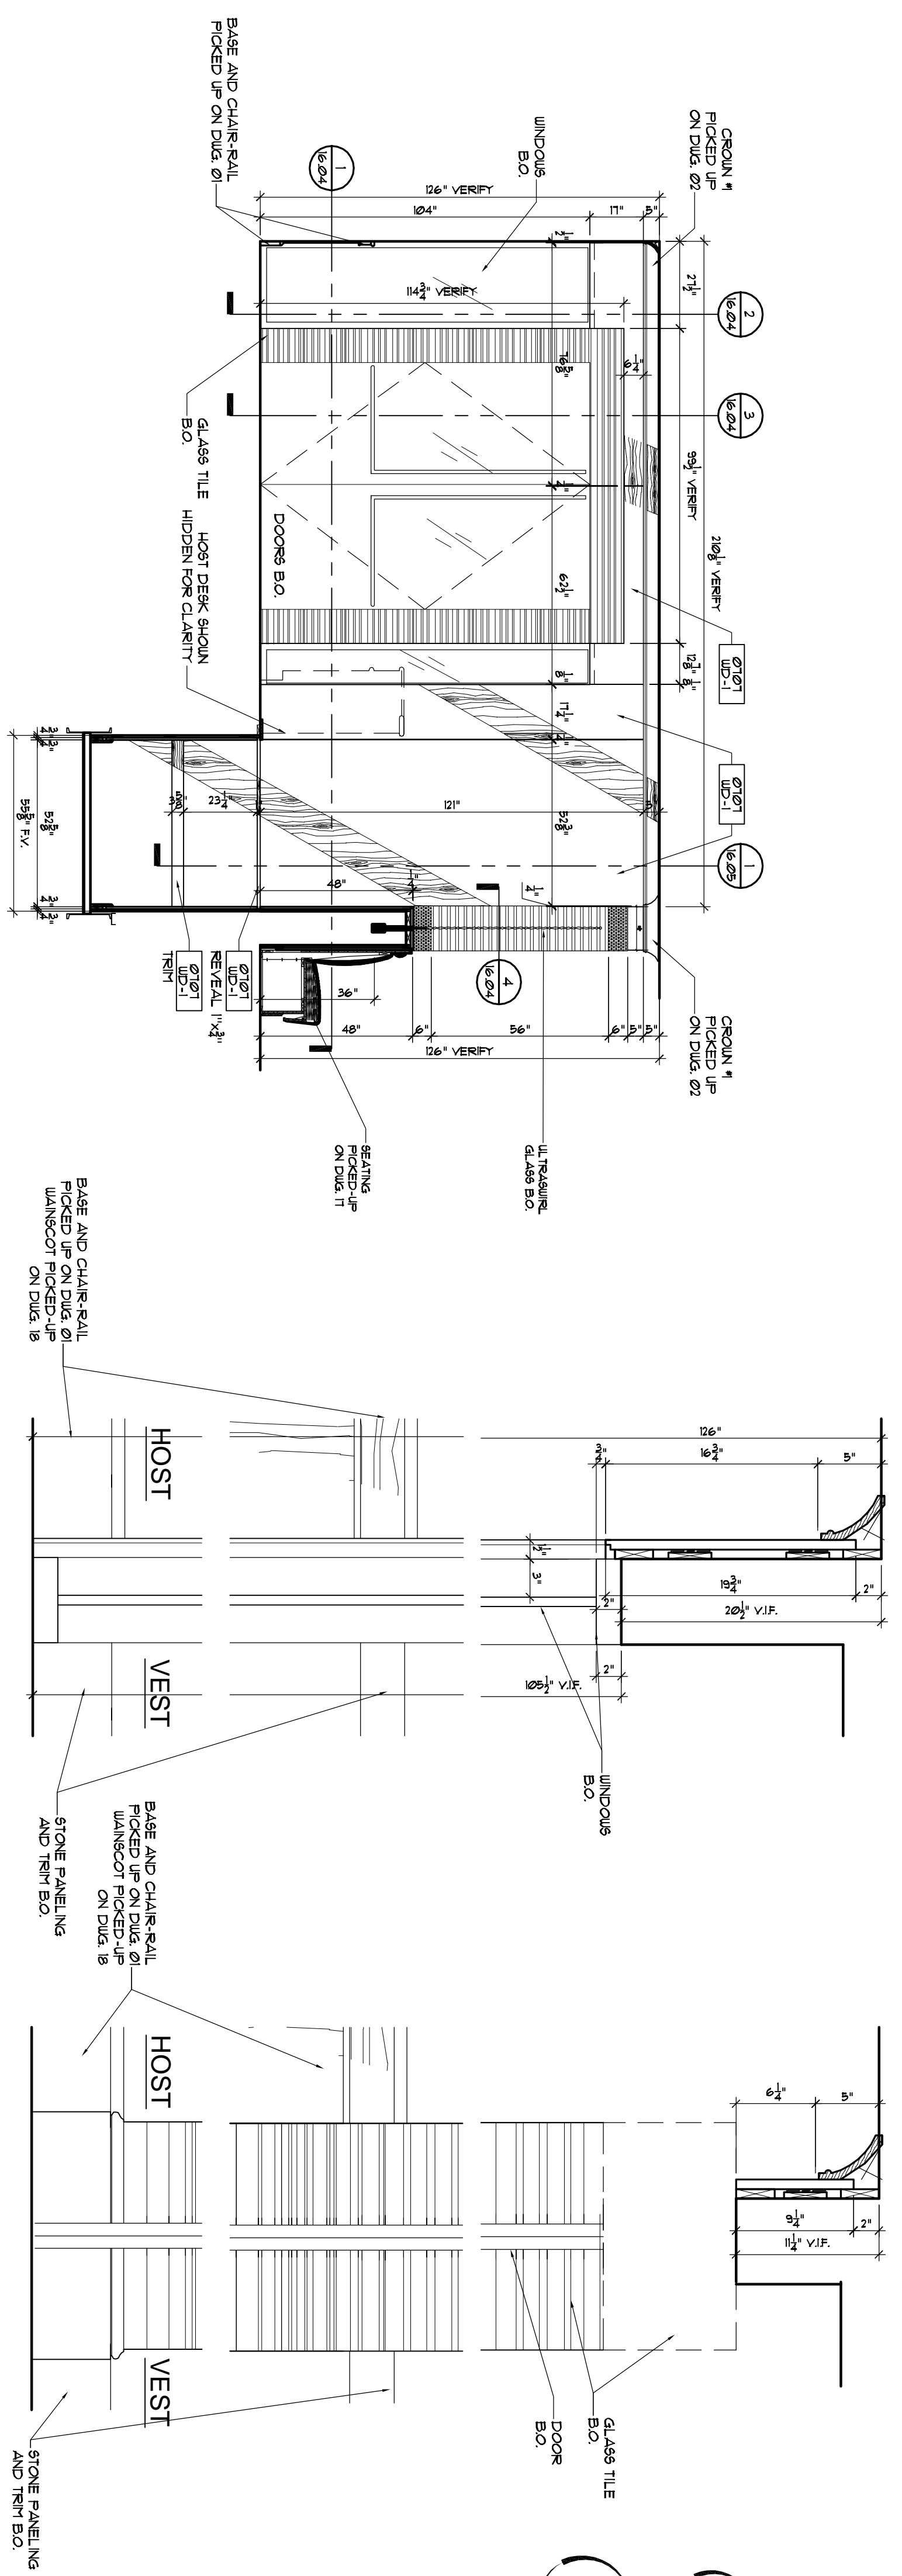

**A** PLAN VIEW-WAITING ROOM PANELING  
1/8"=1'-0"

**2** SECTION  
1/4"=1'-0"

**3** SECTION  
1/4"=1'-0"

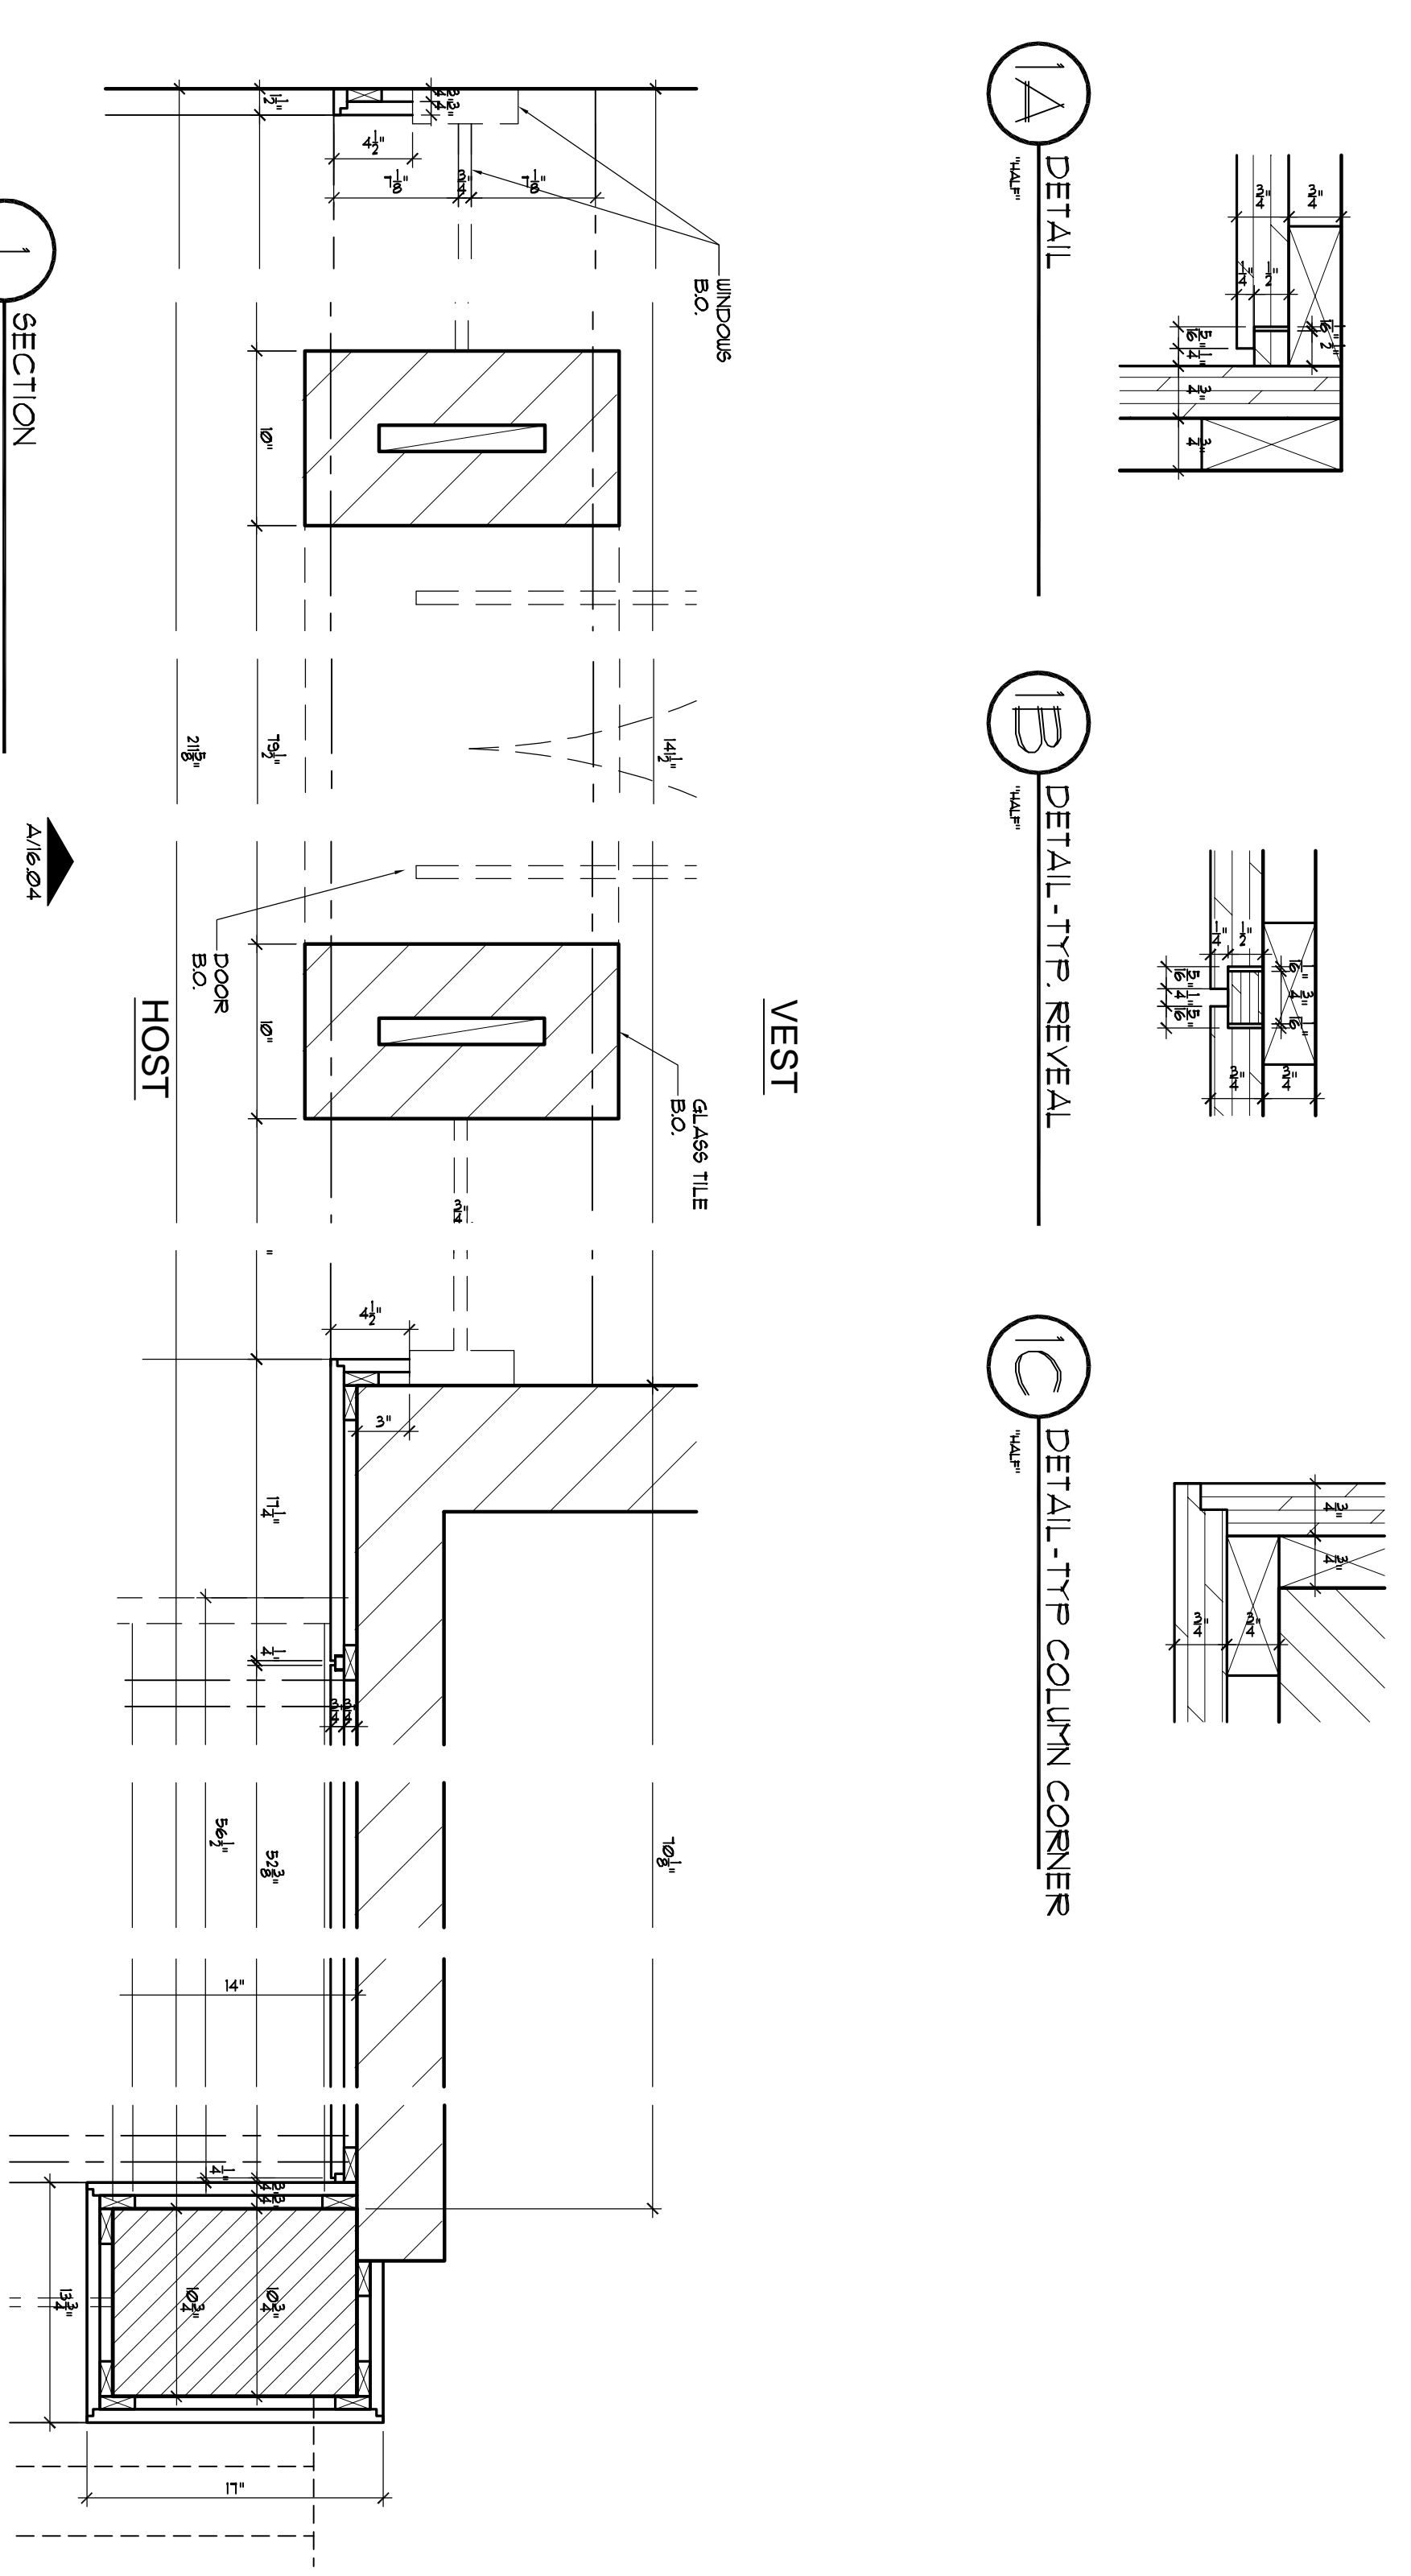

**A** DETAIL  
1/4"=1'-0"

**B** DETAIL-TYP. REVEAL  
1/4"=1'-0"

**C** DETAIL-TYP. COLUMN CORNER  
1/4"=1'-0"

**4** SECTION-TYP. COLUMN  
3/8"=1'-0"

**1** SECTION  
1/8"=1'-0"

VEST

HOST

Client Name, Address

Project Phase  
Submittal

Project Name, Location  
**RUTH'S CHRIS STEAKHOUSE-HILTON, TX.**  
815 MAIN STREET,  
FT. WORTH, TEXAS 76102

Sheet Name  
**MAIN STAIR WALL PANELING**

Revisions		
Number	Date	Delta

Sheet Information  
Project #: 0707  
Date: 12/21/2007  
Plot Date:  
Drawn By: Gad Drafting Co  
Checked By:  
Approved By:  
Scale:  
Sheet # **16.04**

